

Vivienda 10
 Planta Alta
 Escala 1:100
 Modificación: 08/08/2019


235

236

237

+238

+239

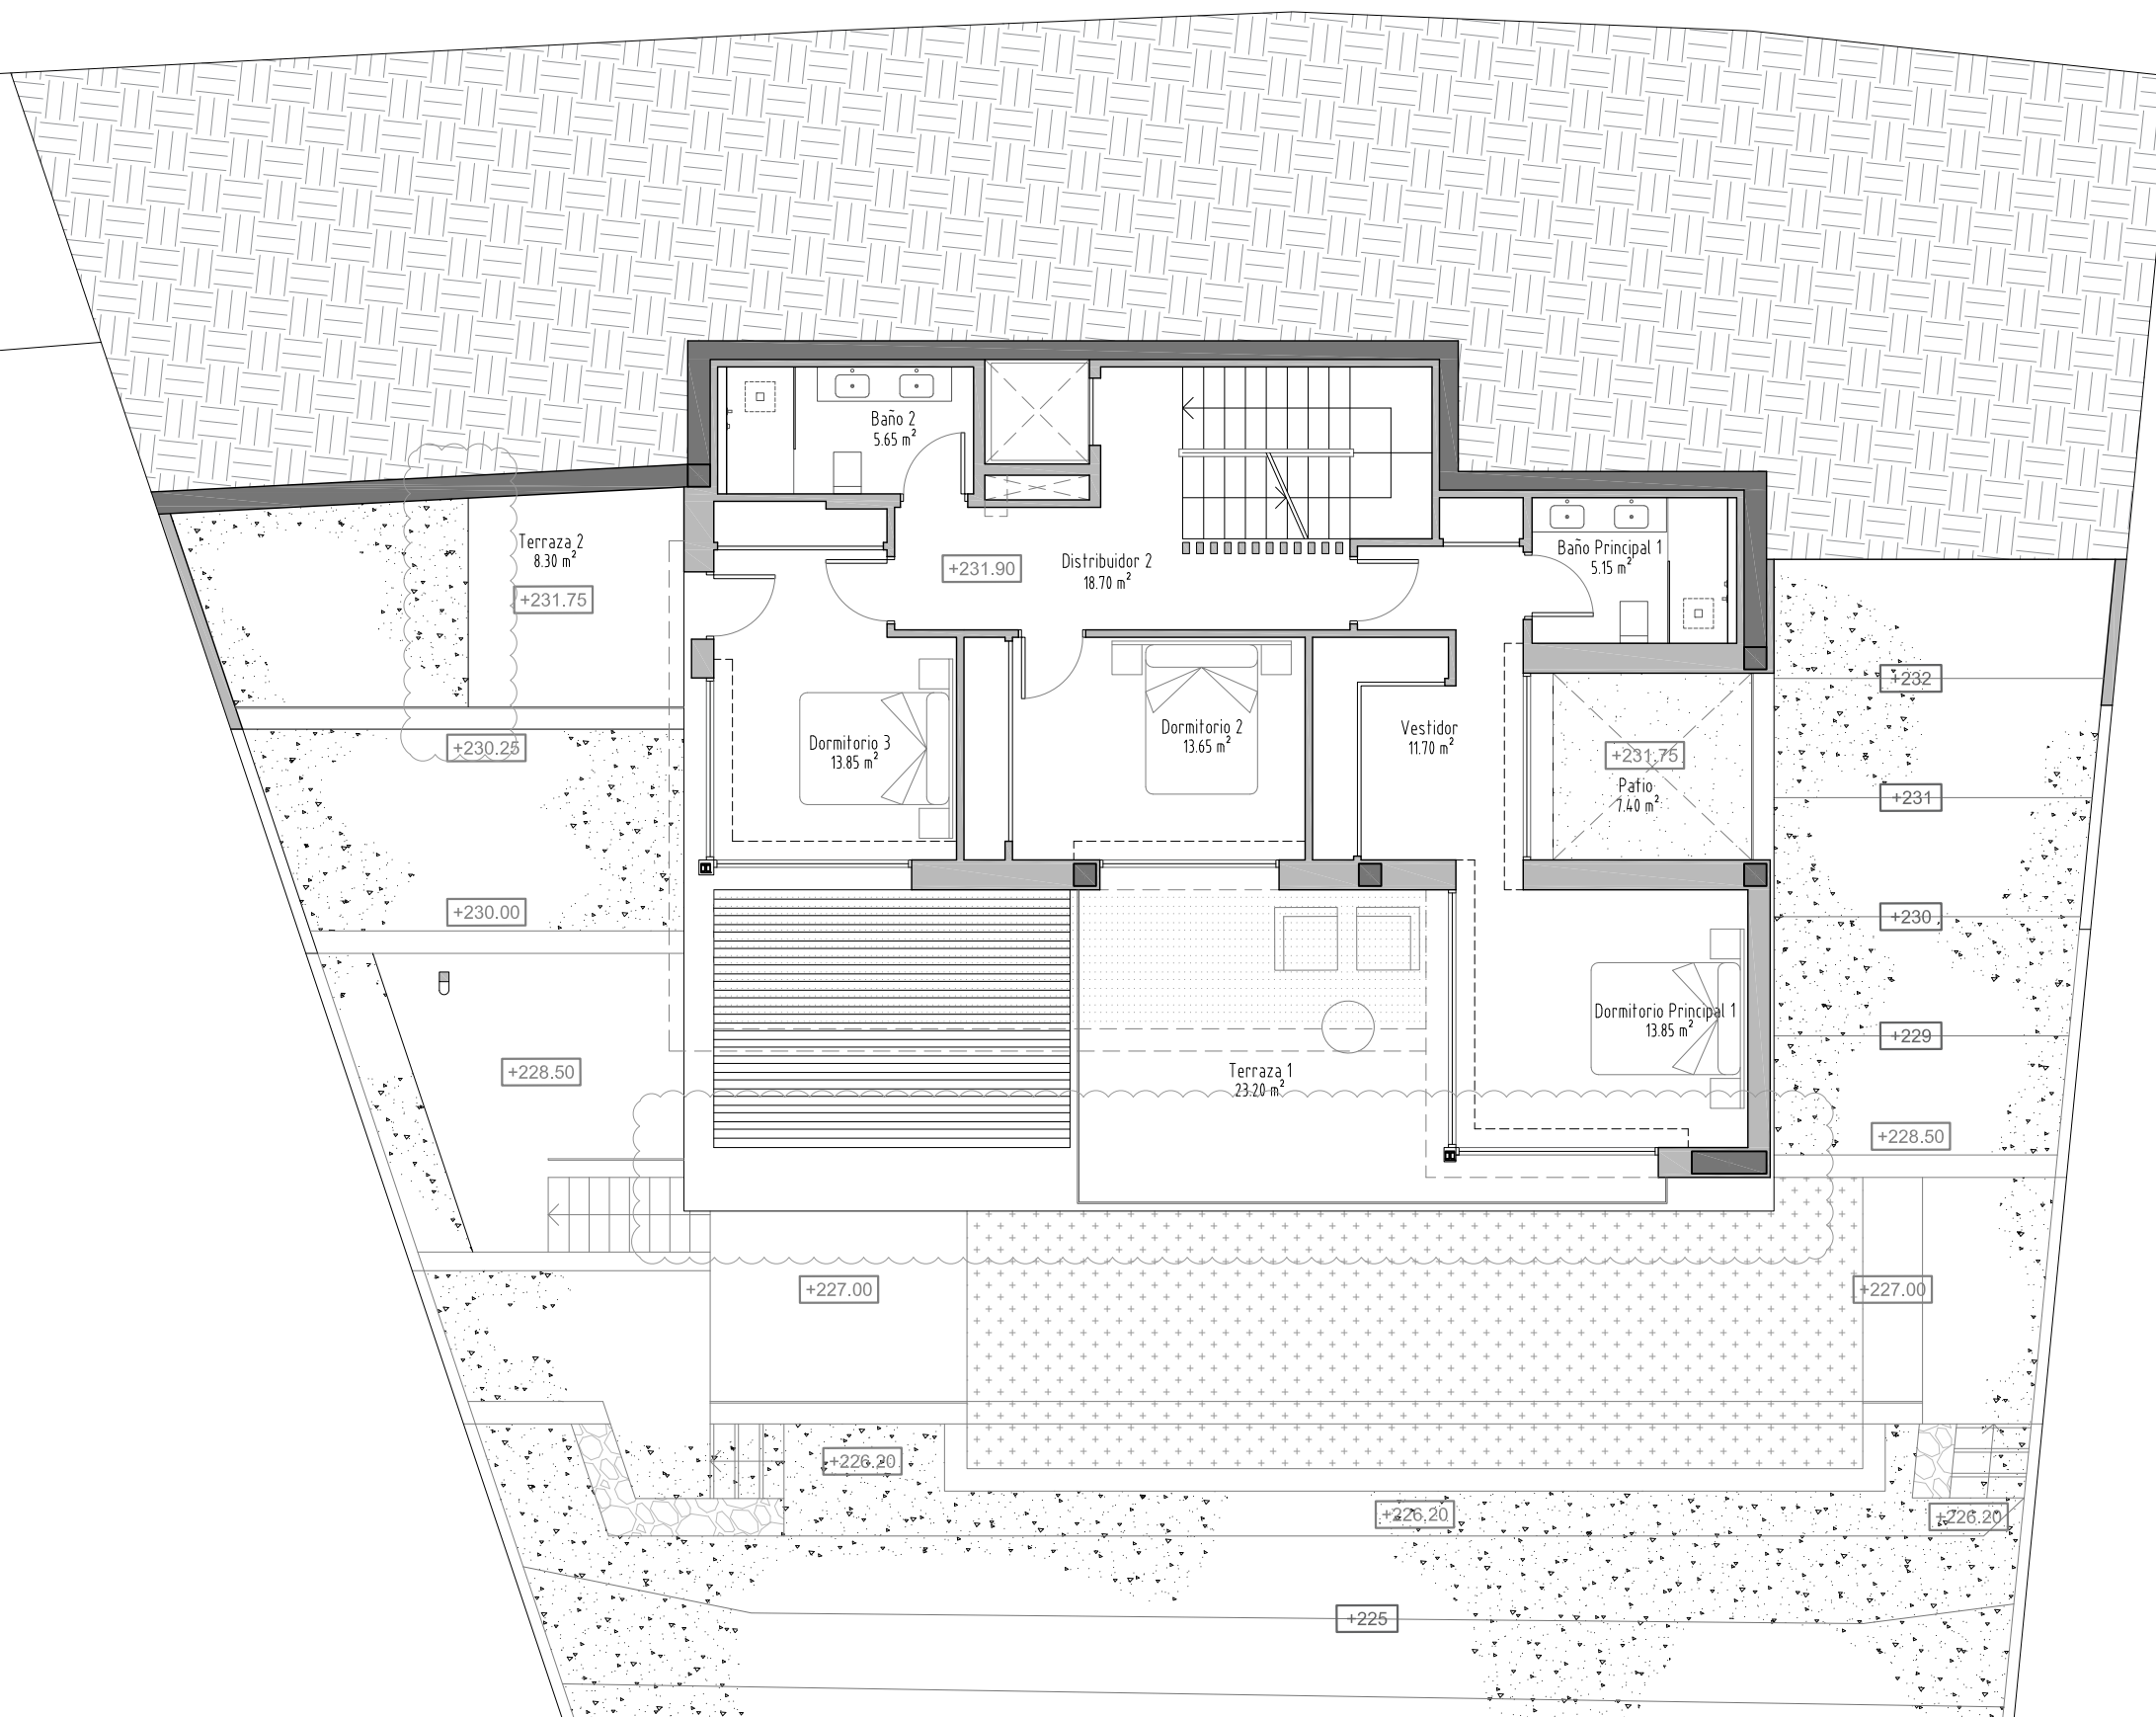

+1 Level	
Built area	
Indoor	105,10 m ²
Porch	0,00 m ²
Terraces	31,50 m ²

Vivienda 10
 Planta Baja
 Escala 1:100
 Modificación: 08/08/2019


235

236

237

+238

+239

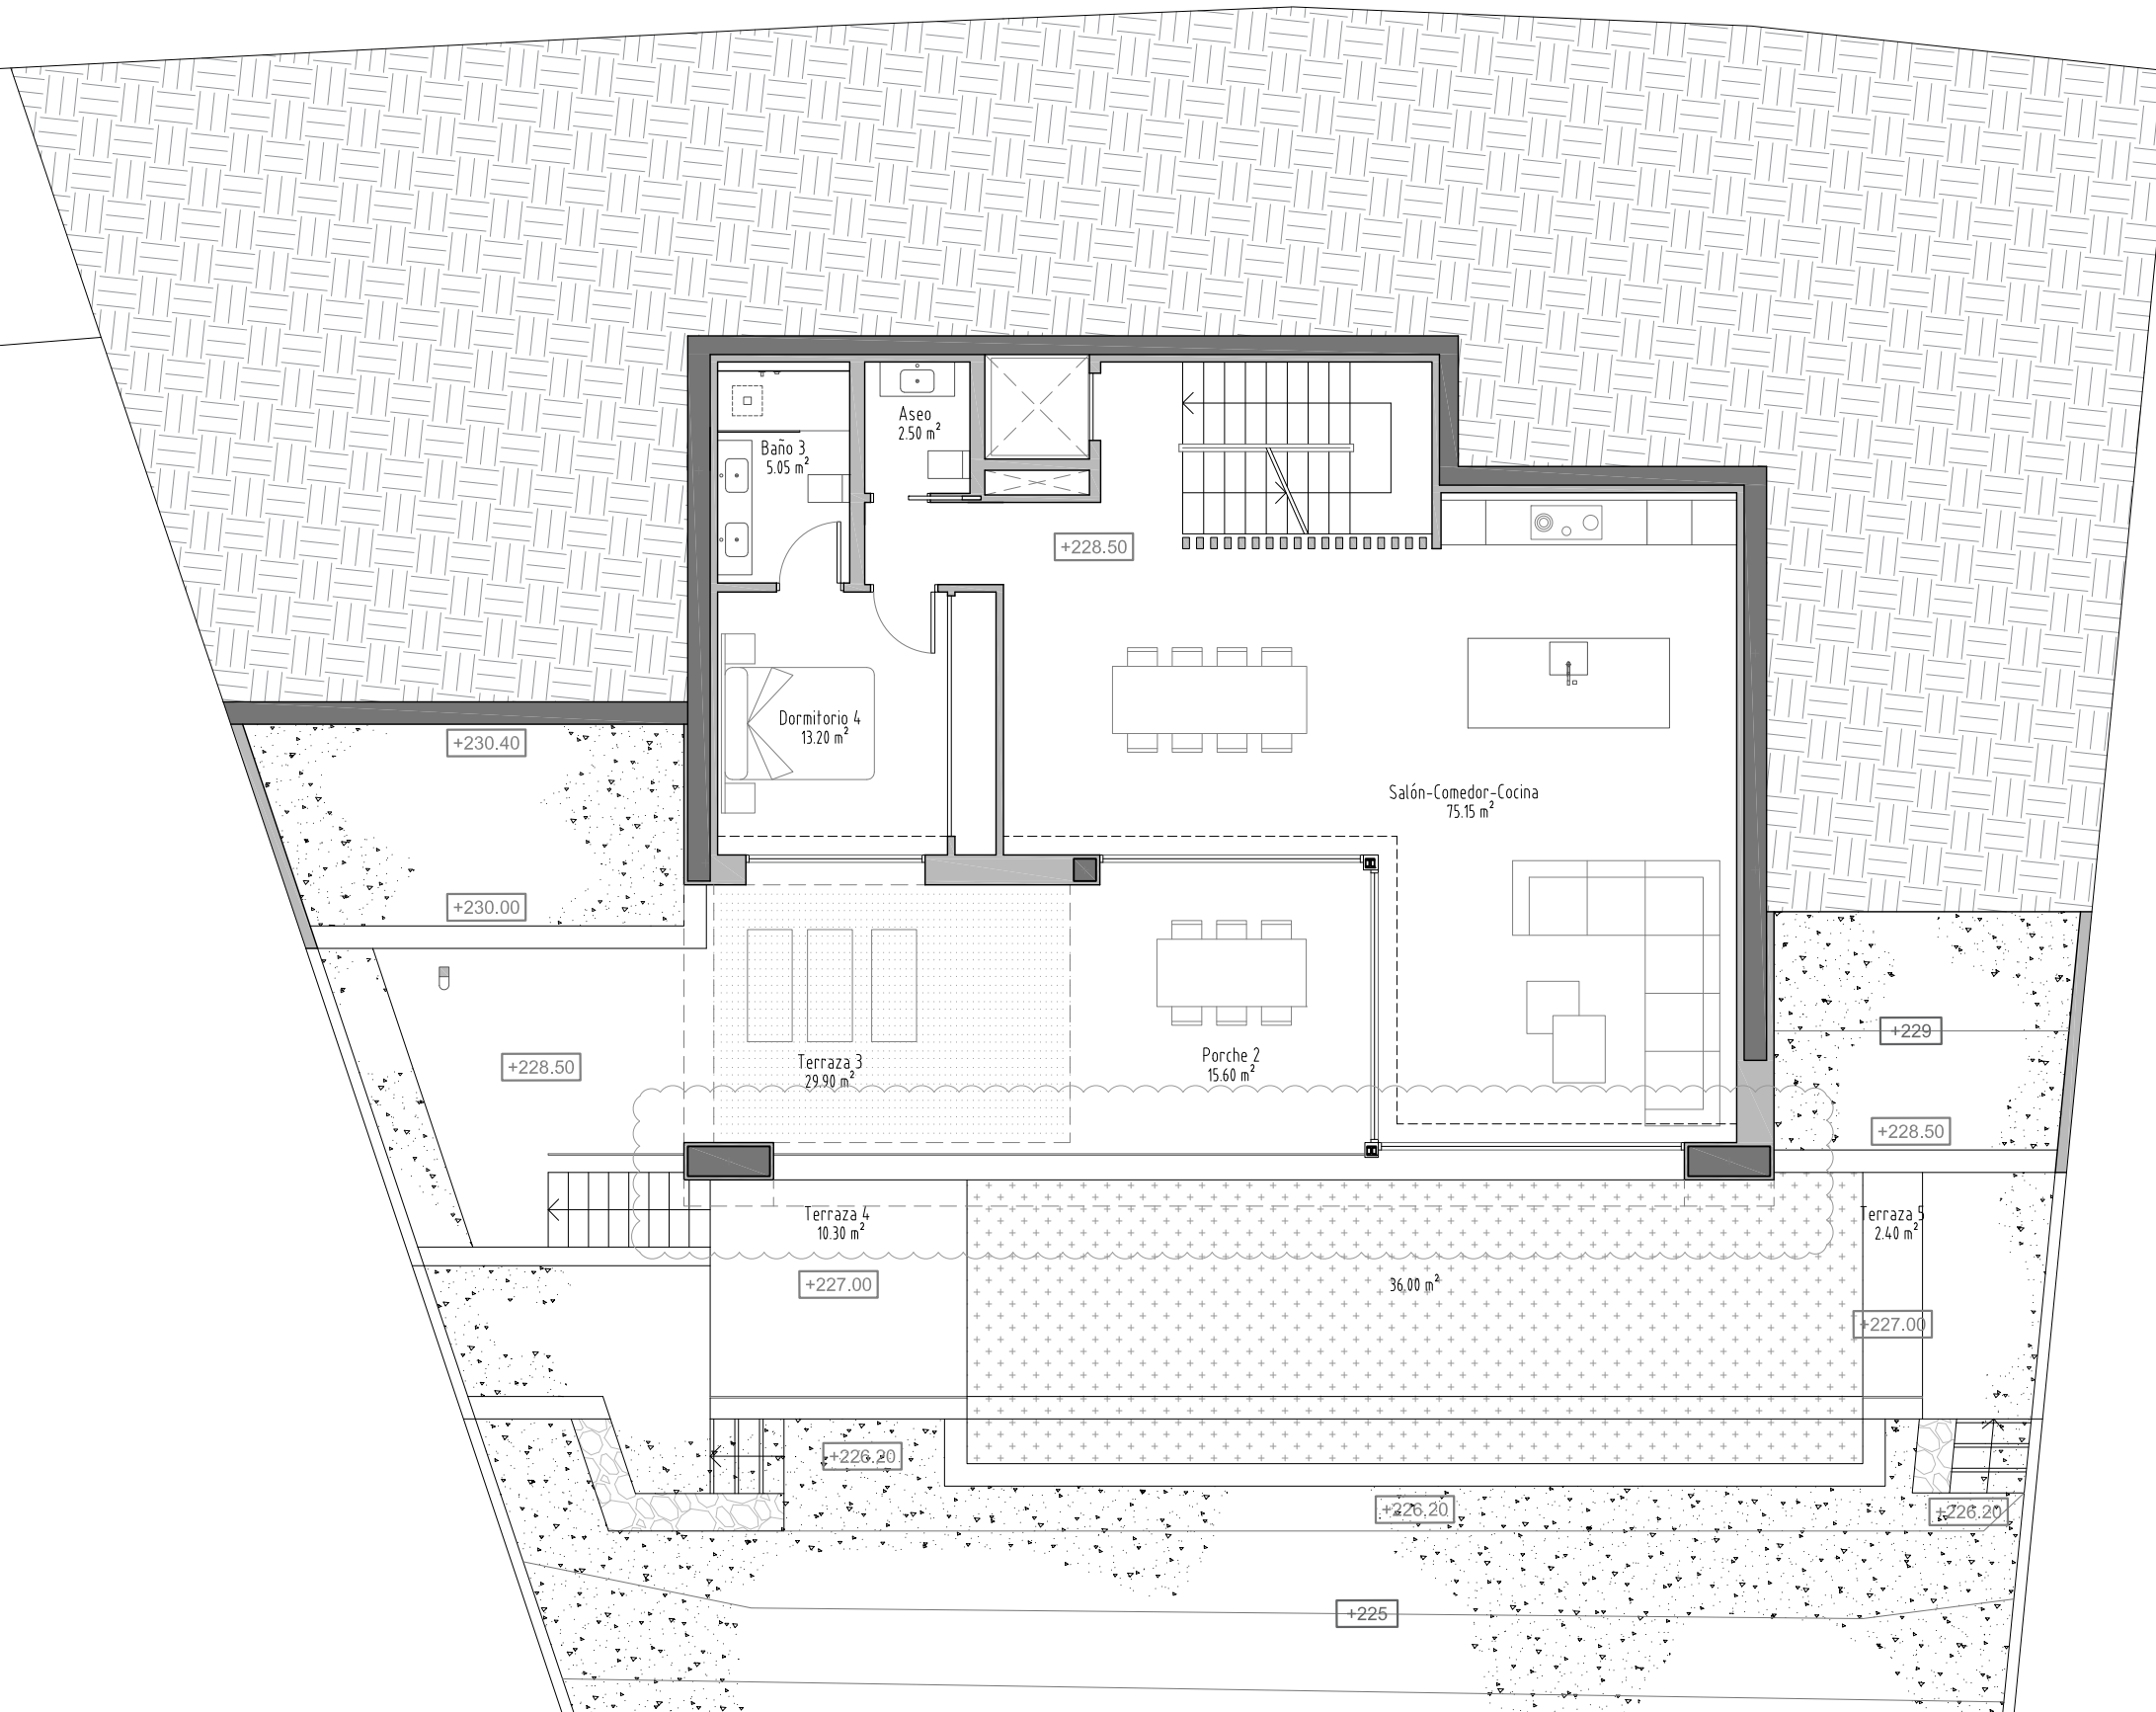

+0 Level	
Built area	
Indoor	117,20 m ²
Porch	22,00 m ²
Terraces	29,90 m ²

Vivienda 10
 Planta Sótano
 Escala 1:100
 Modificación: 08/08/2019


235

236

237

+238

+239

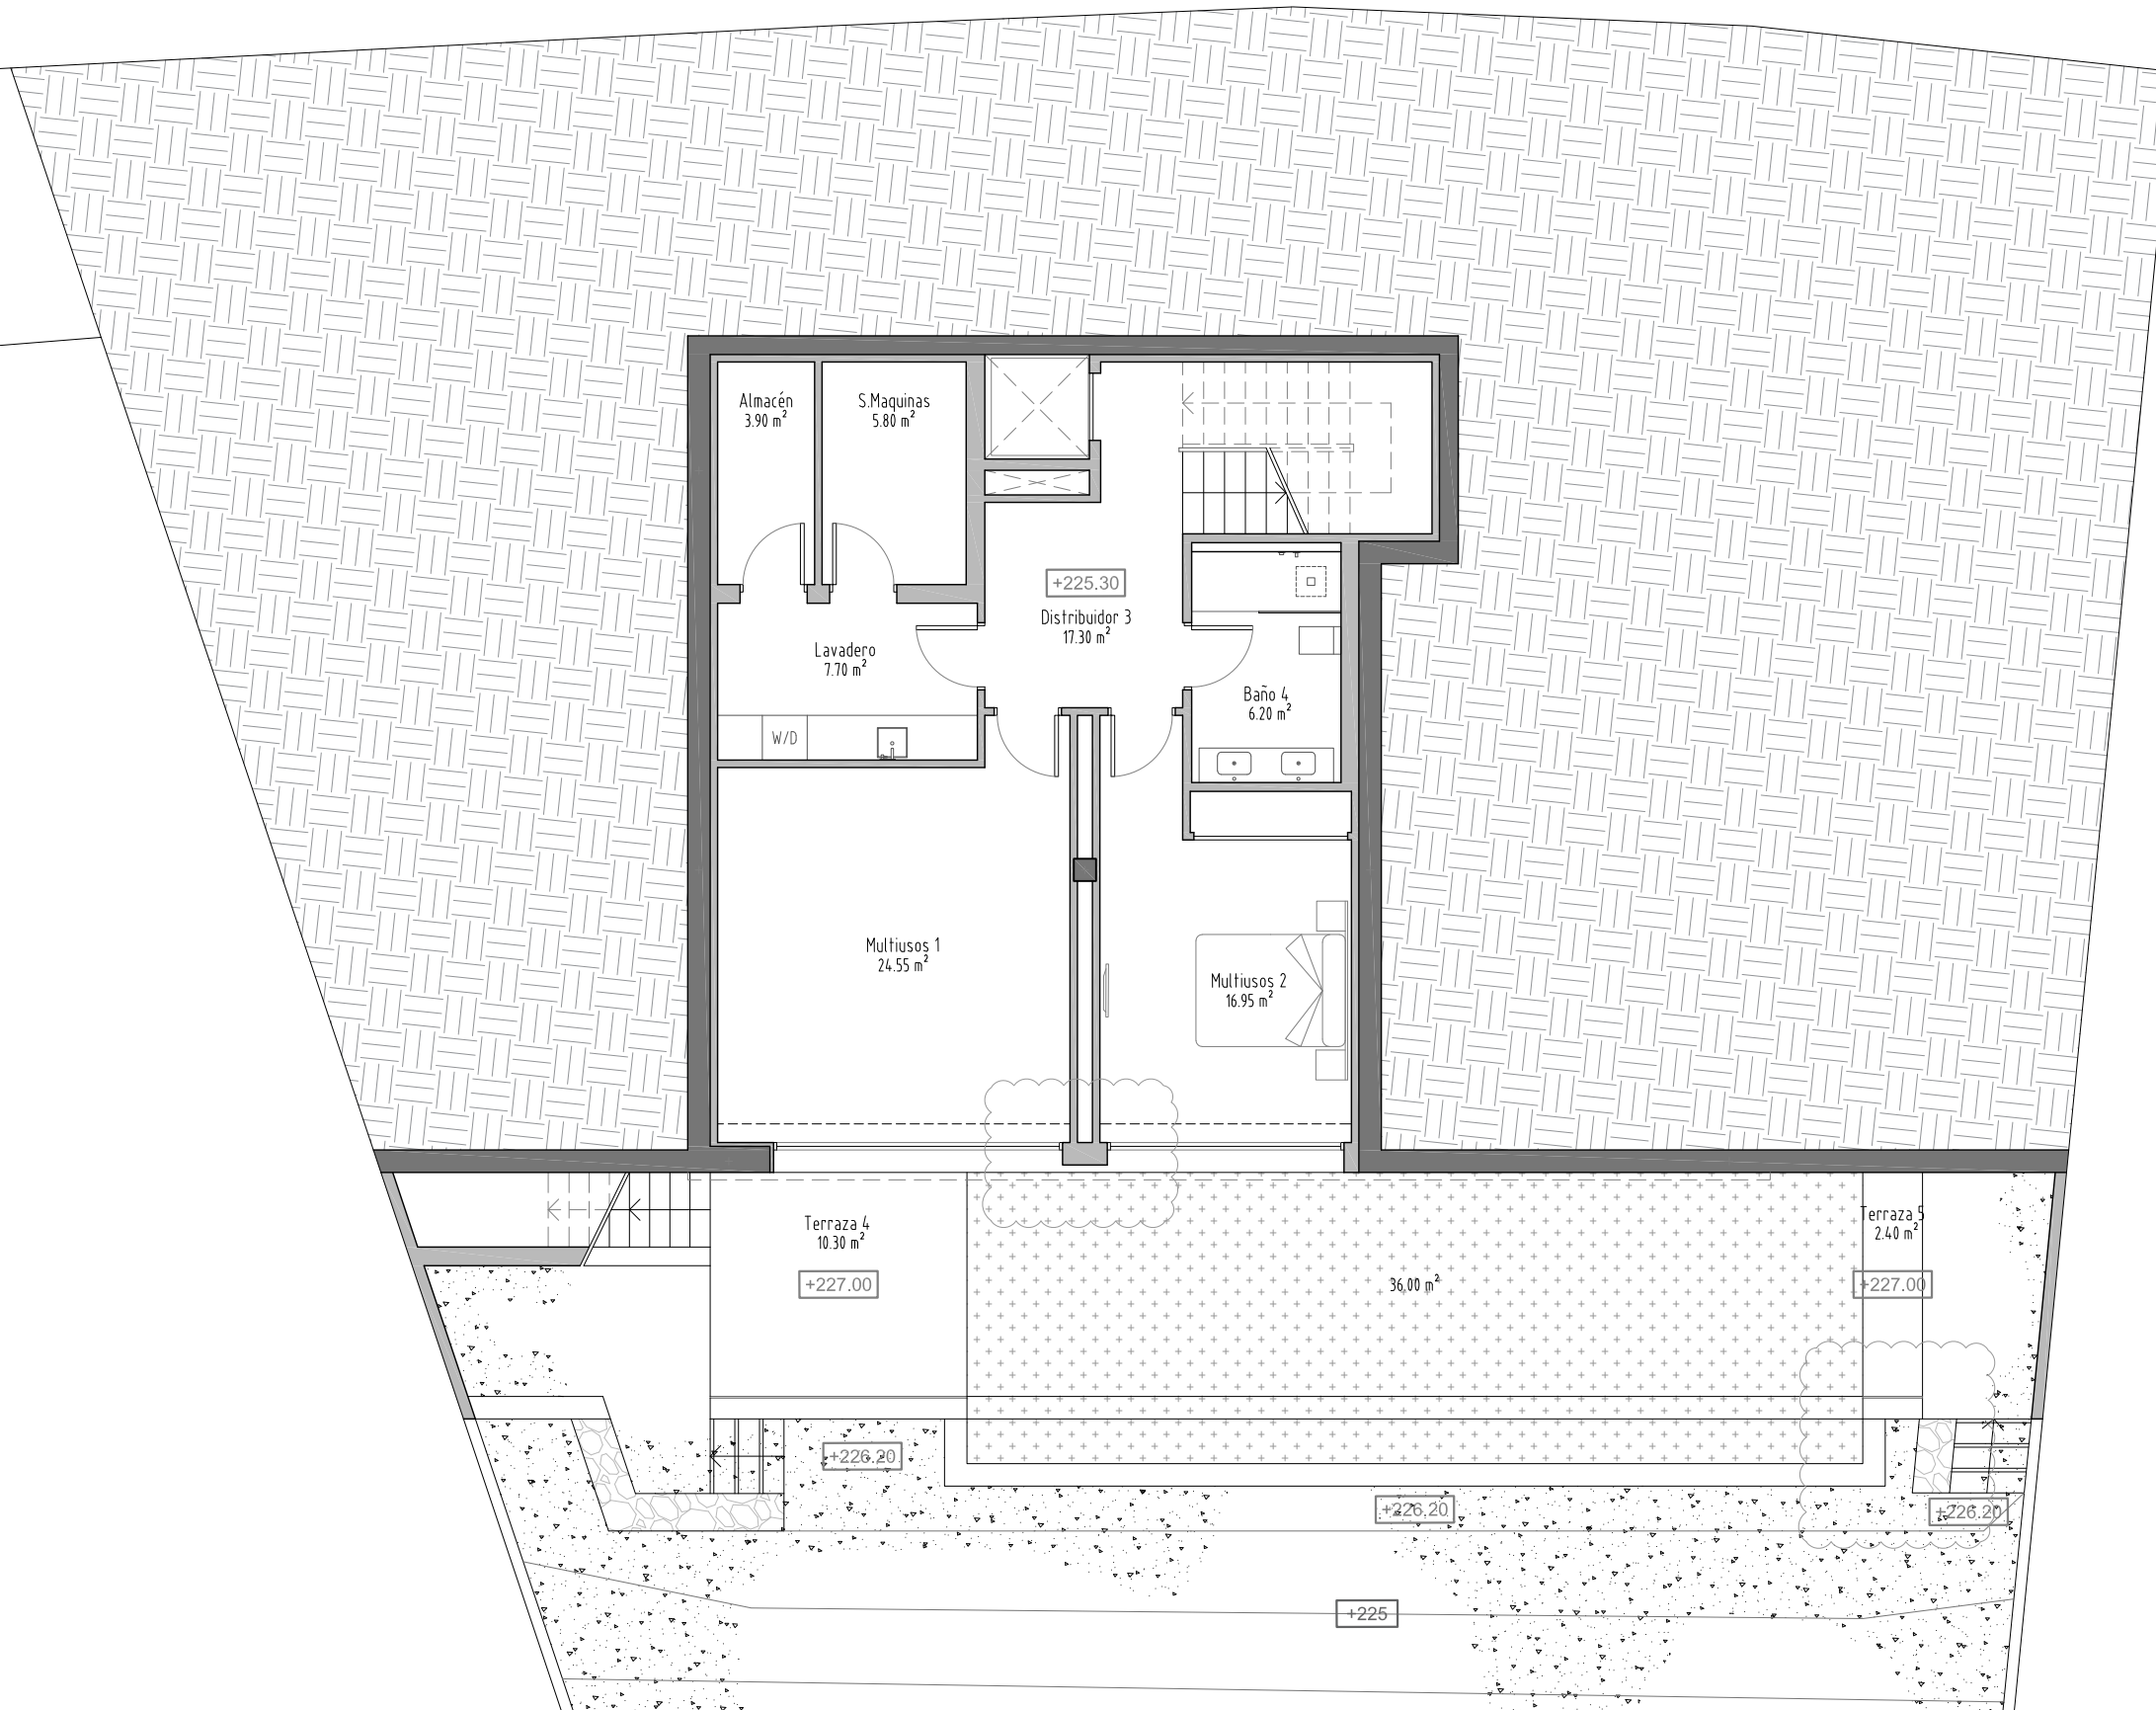

-1 Level	
Built area	
Indoor	107,20 m ²
Porch	0,00 m ²
Terraces	12,70 m ²

















