



+1 Level	
Built area	
Indoor	104.10 m <sup>2</sup>
Porch	0.00 m <sup>2</sup>
Terraces	30.05 m <sup>2</sup>

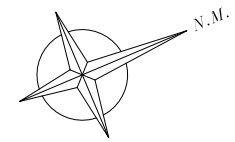


+ 1 LEVEL  
1:100

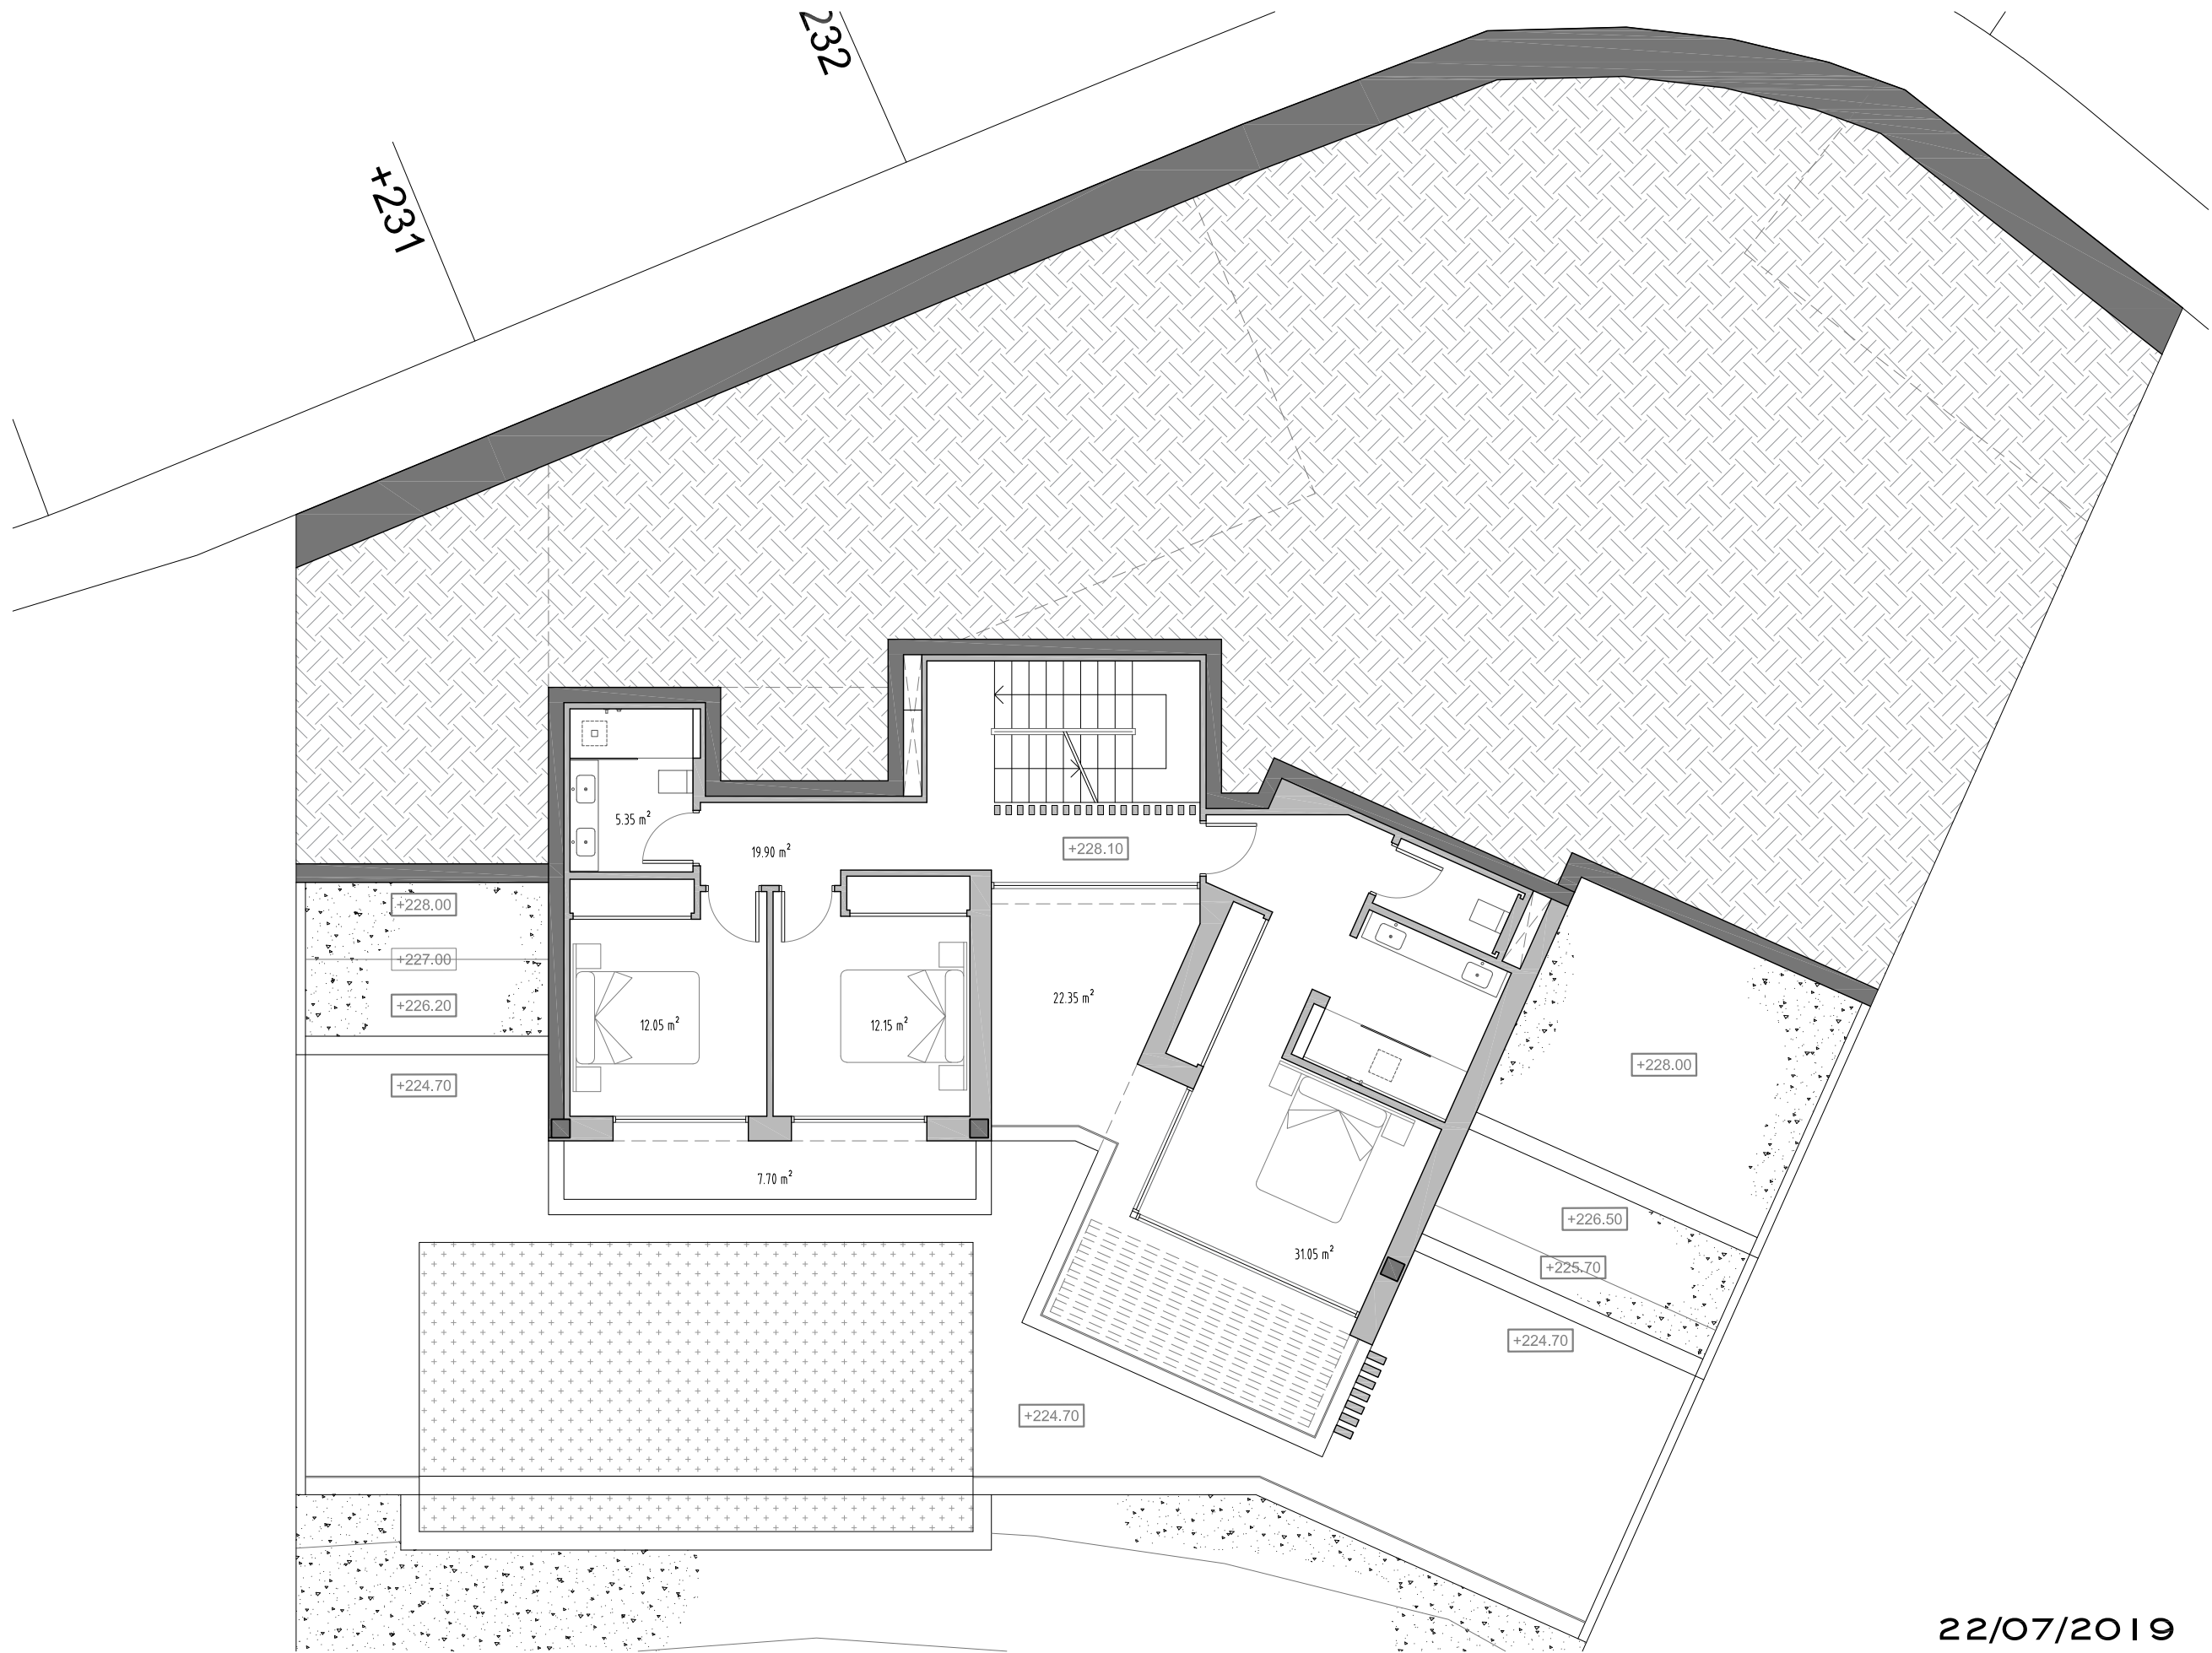


22/07/2019

+0 Level	
Built area	
Indoor	115.85 m <sup>2</sup>
Porch	24.95 m <sup>2</sup>
Terraces	56.90 m <sup>2</sup>

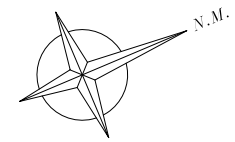



+0 LEVEL  
1:100

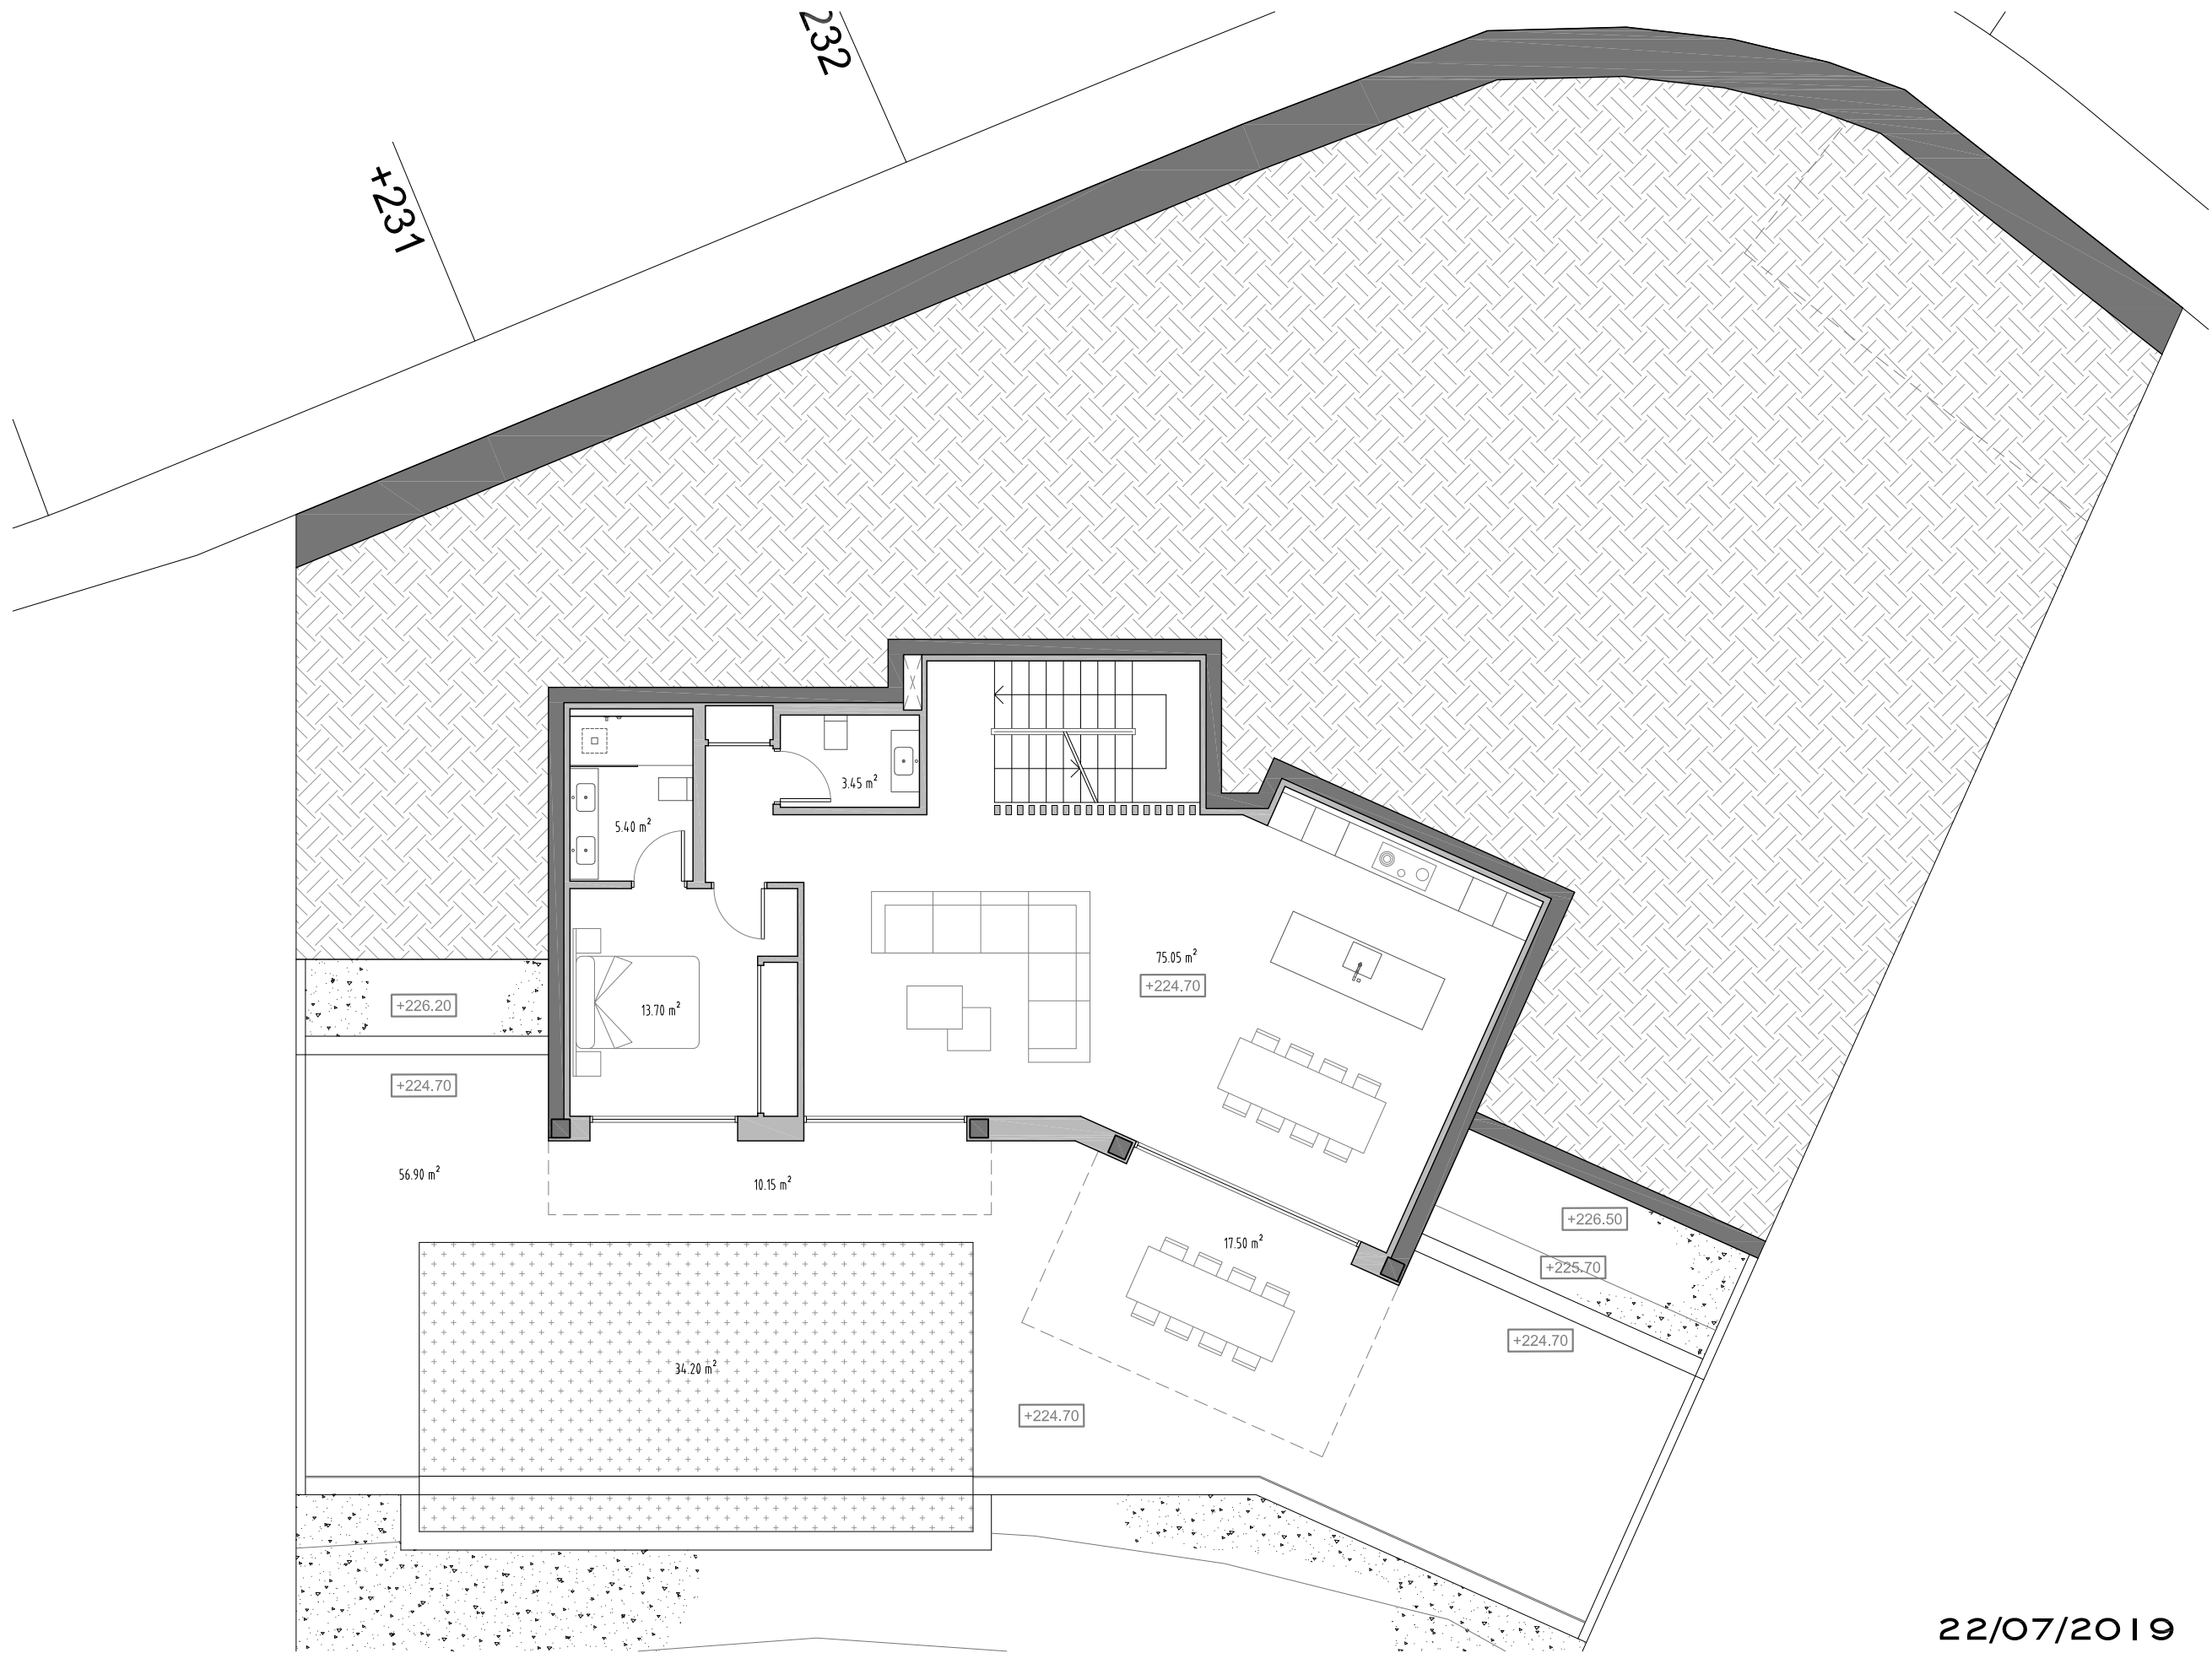

22/07/2019



-1 Level	
Built area	
Indoor	81.20 m <sup>2</sup>
Porch	0,00 m <sup>2</sup>
Terraces	0,00 m <sup>2</sup>

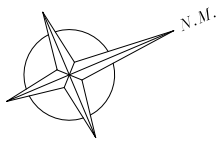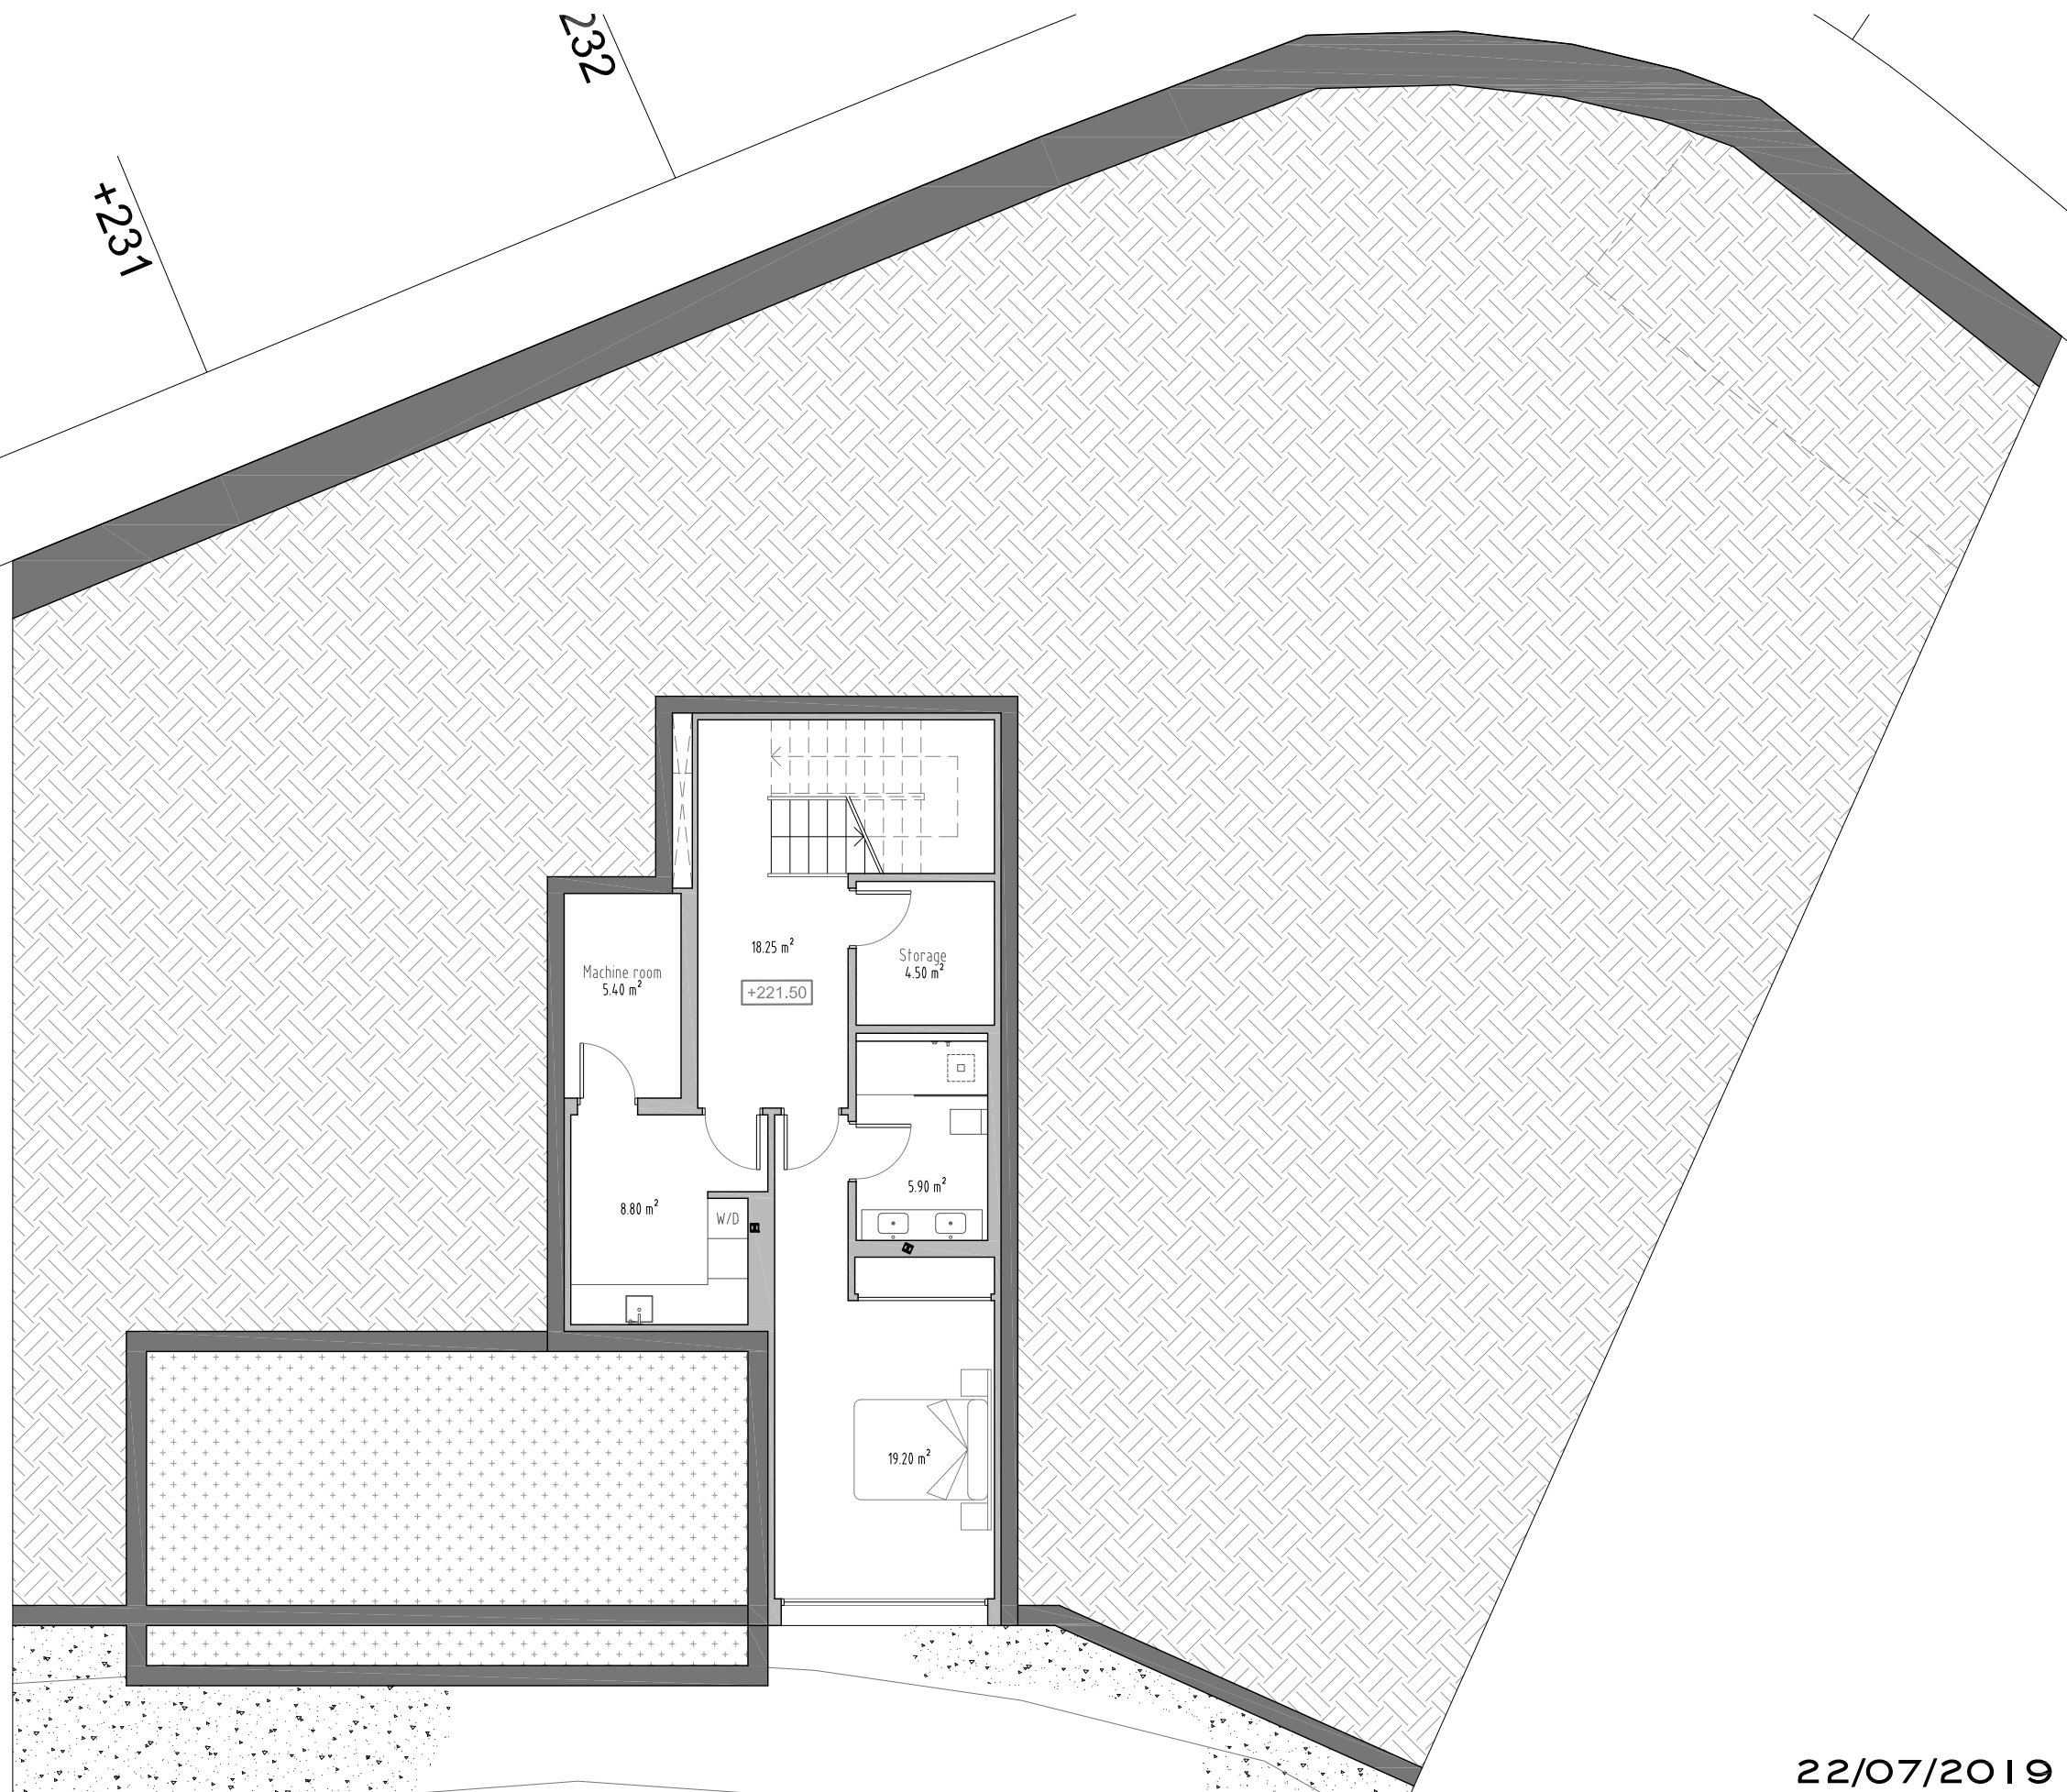

-1 LEVEL  
1:100

22/07/2019

















































9