






GATE 3 | La Quinta, Marbella | Villa B

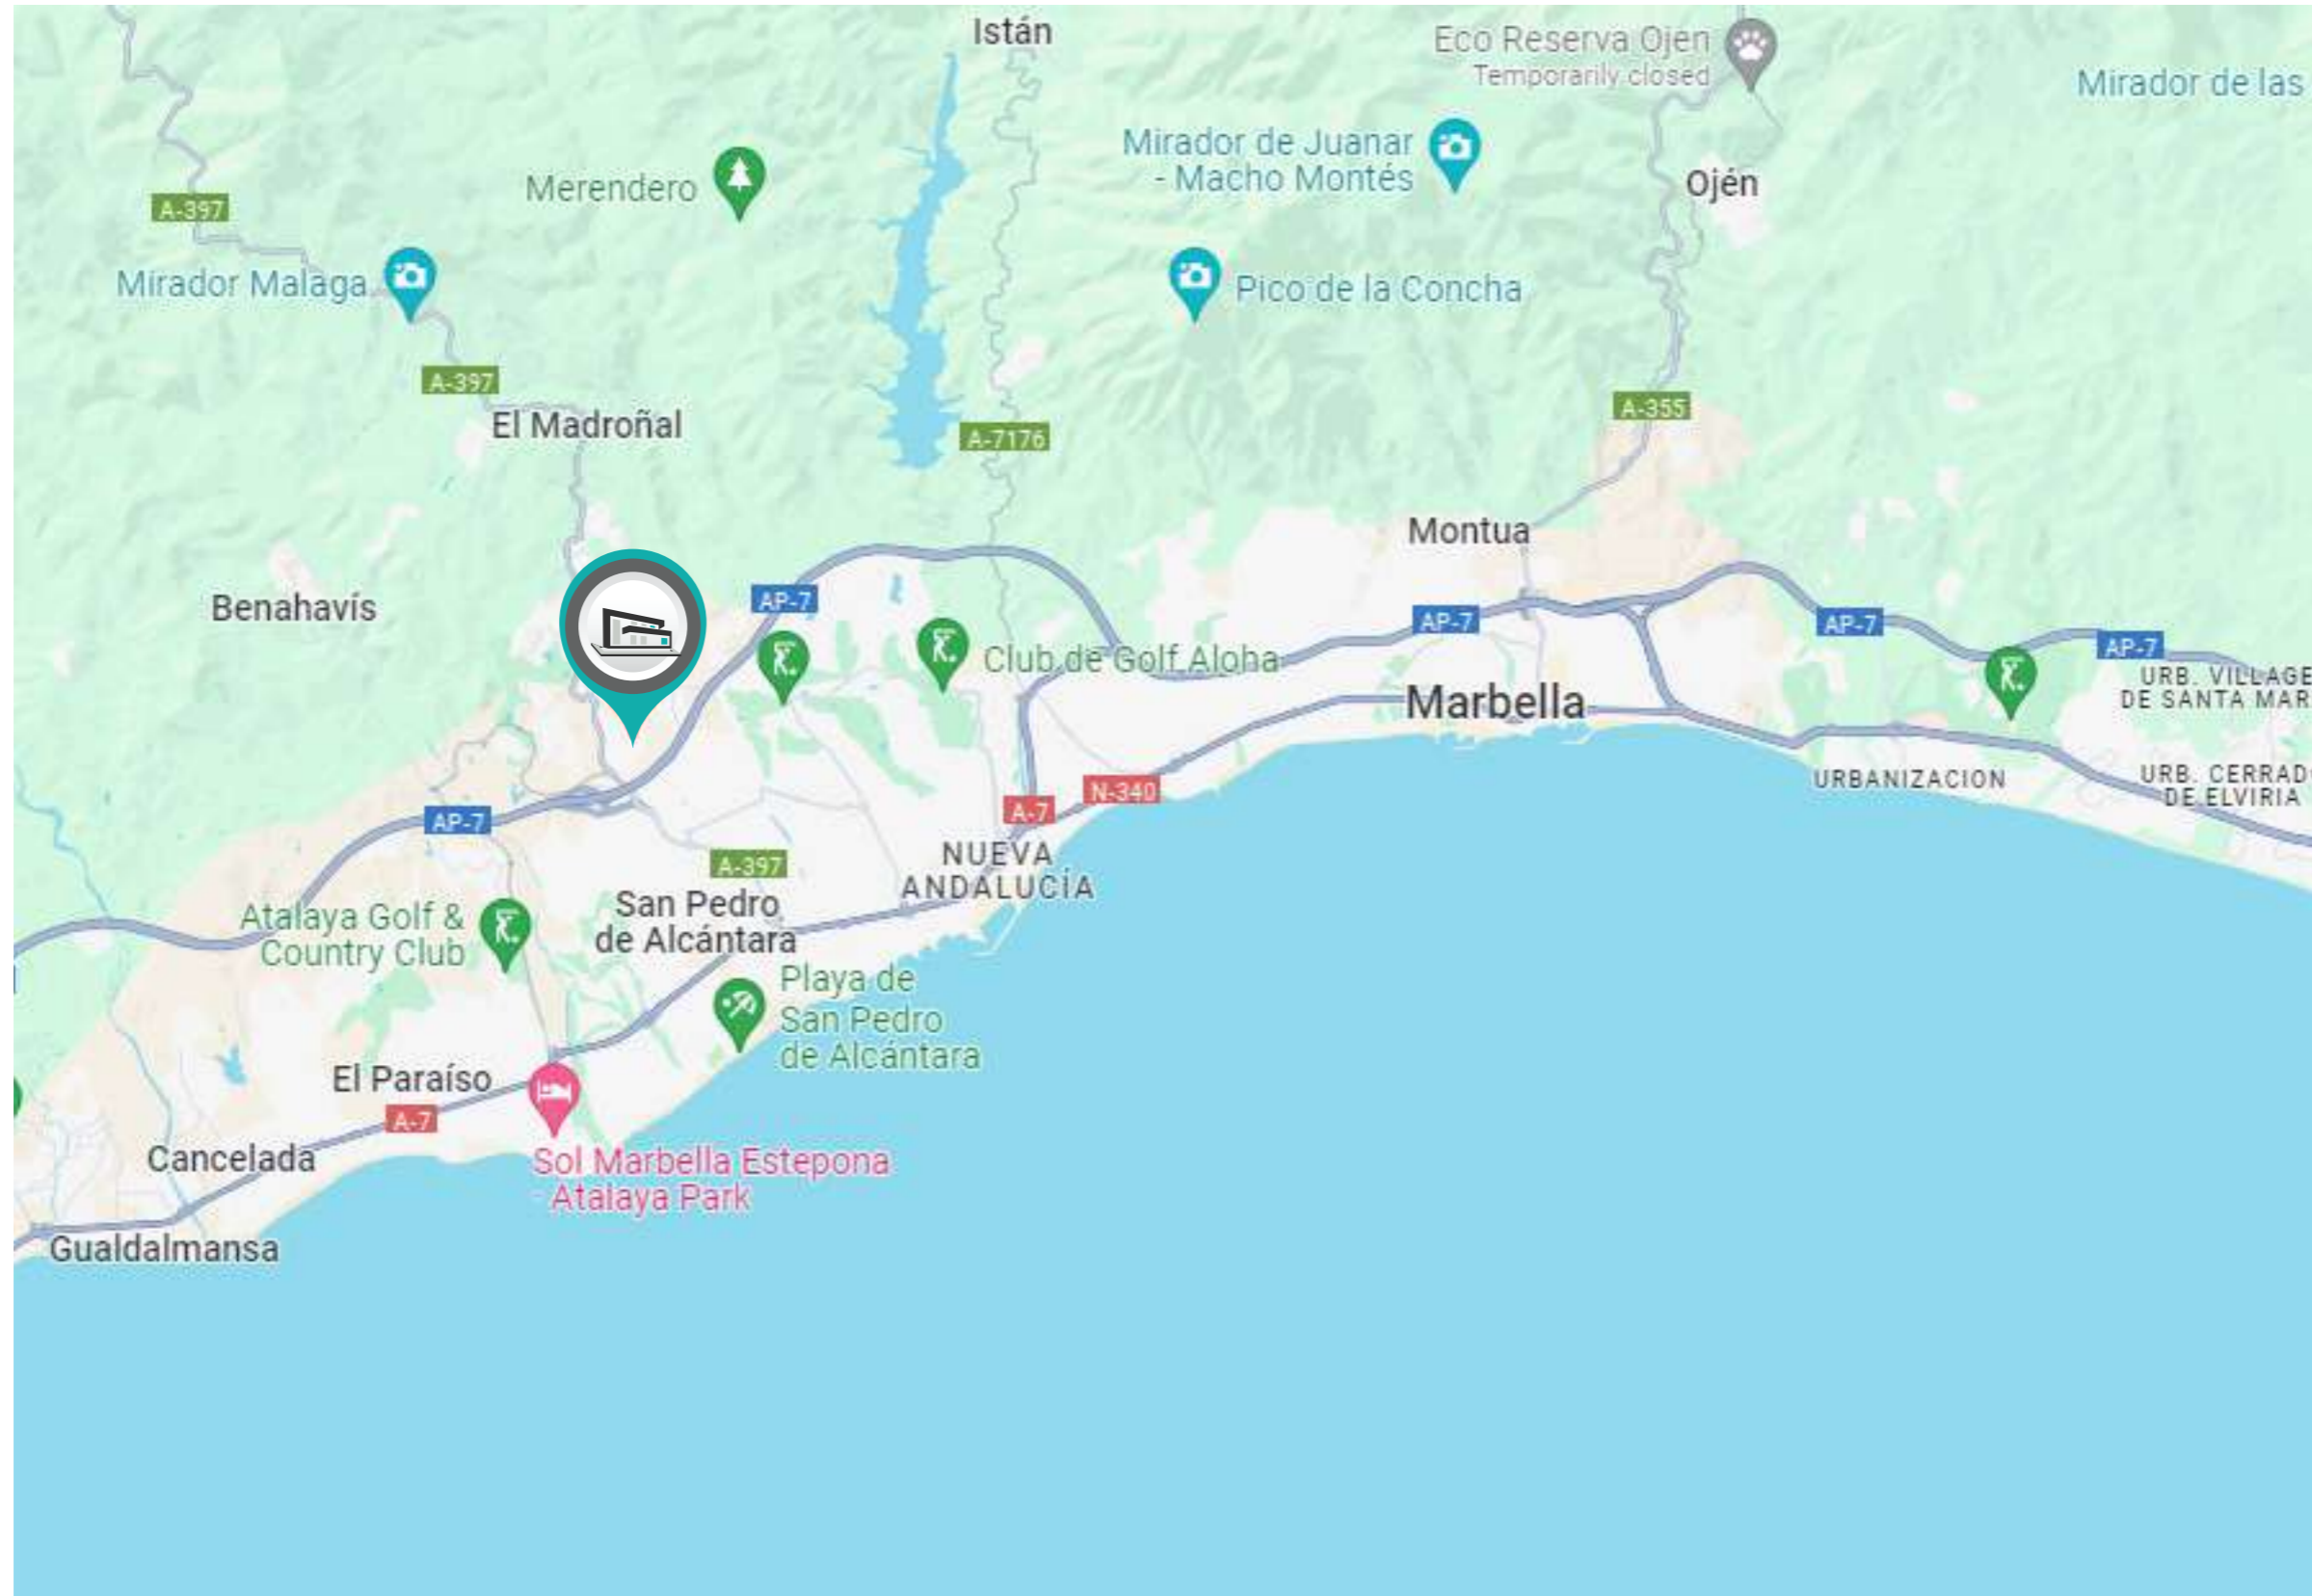

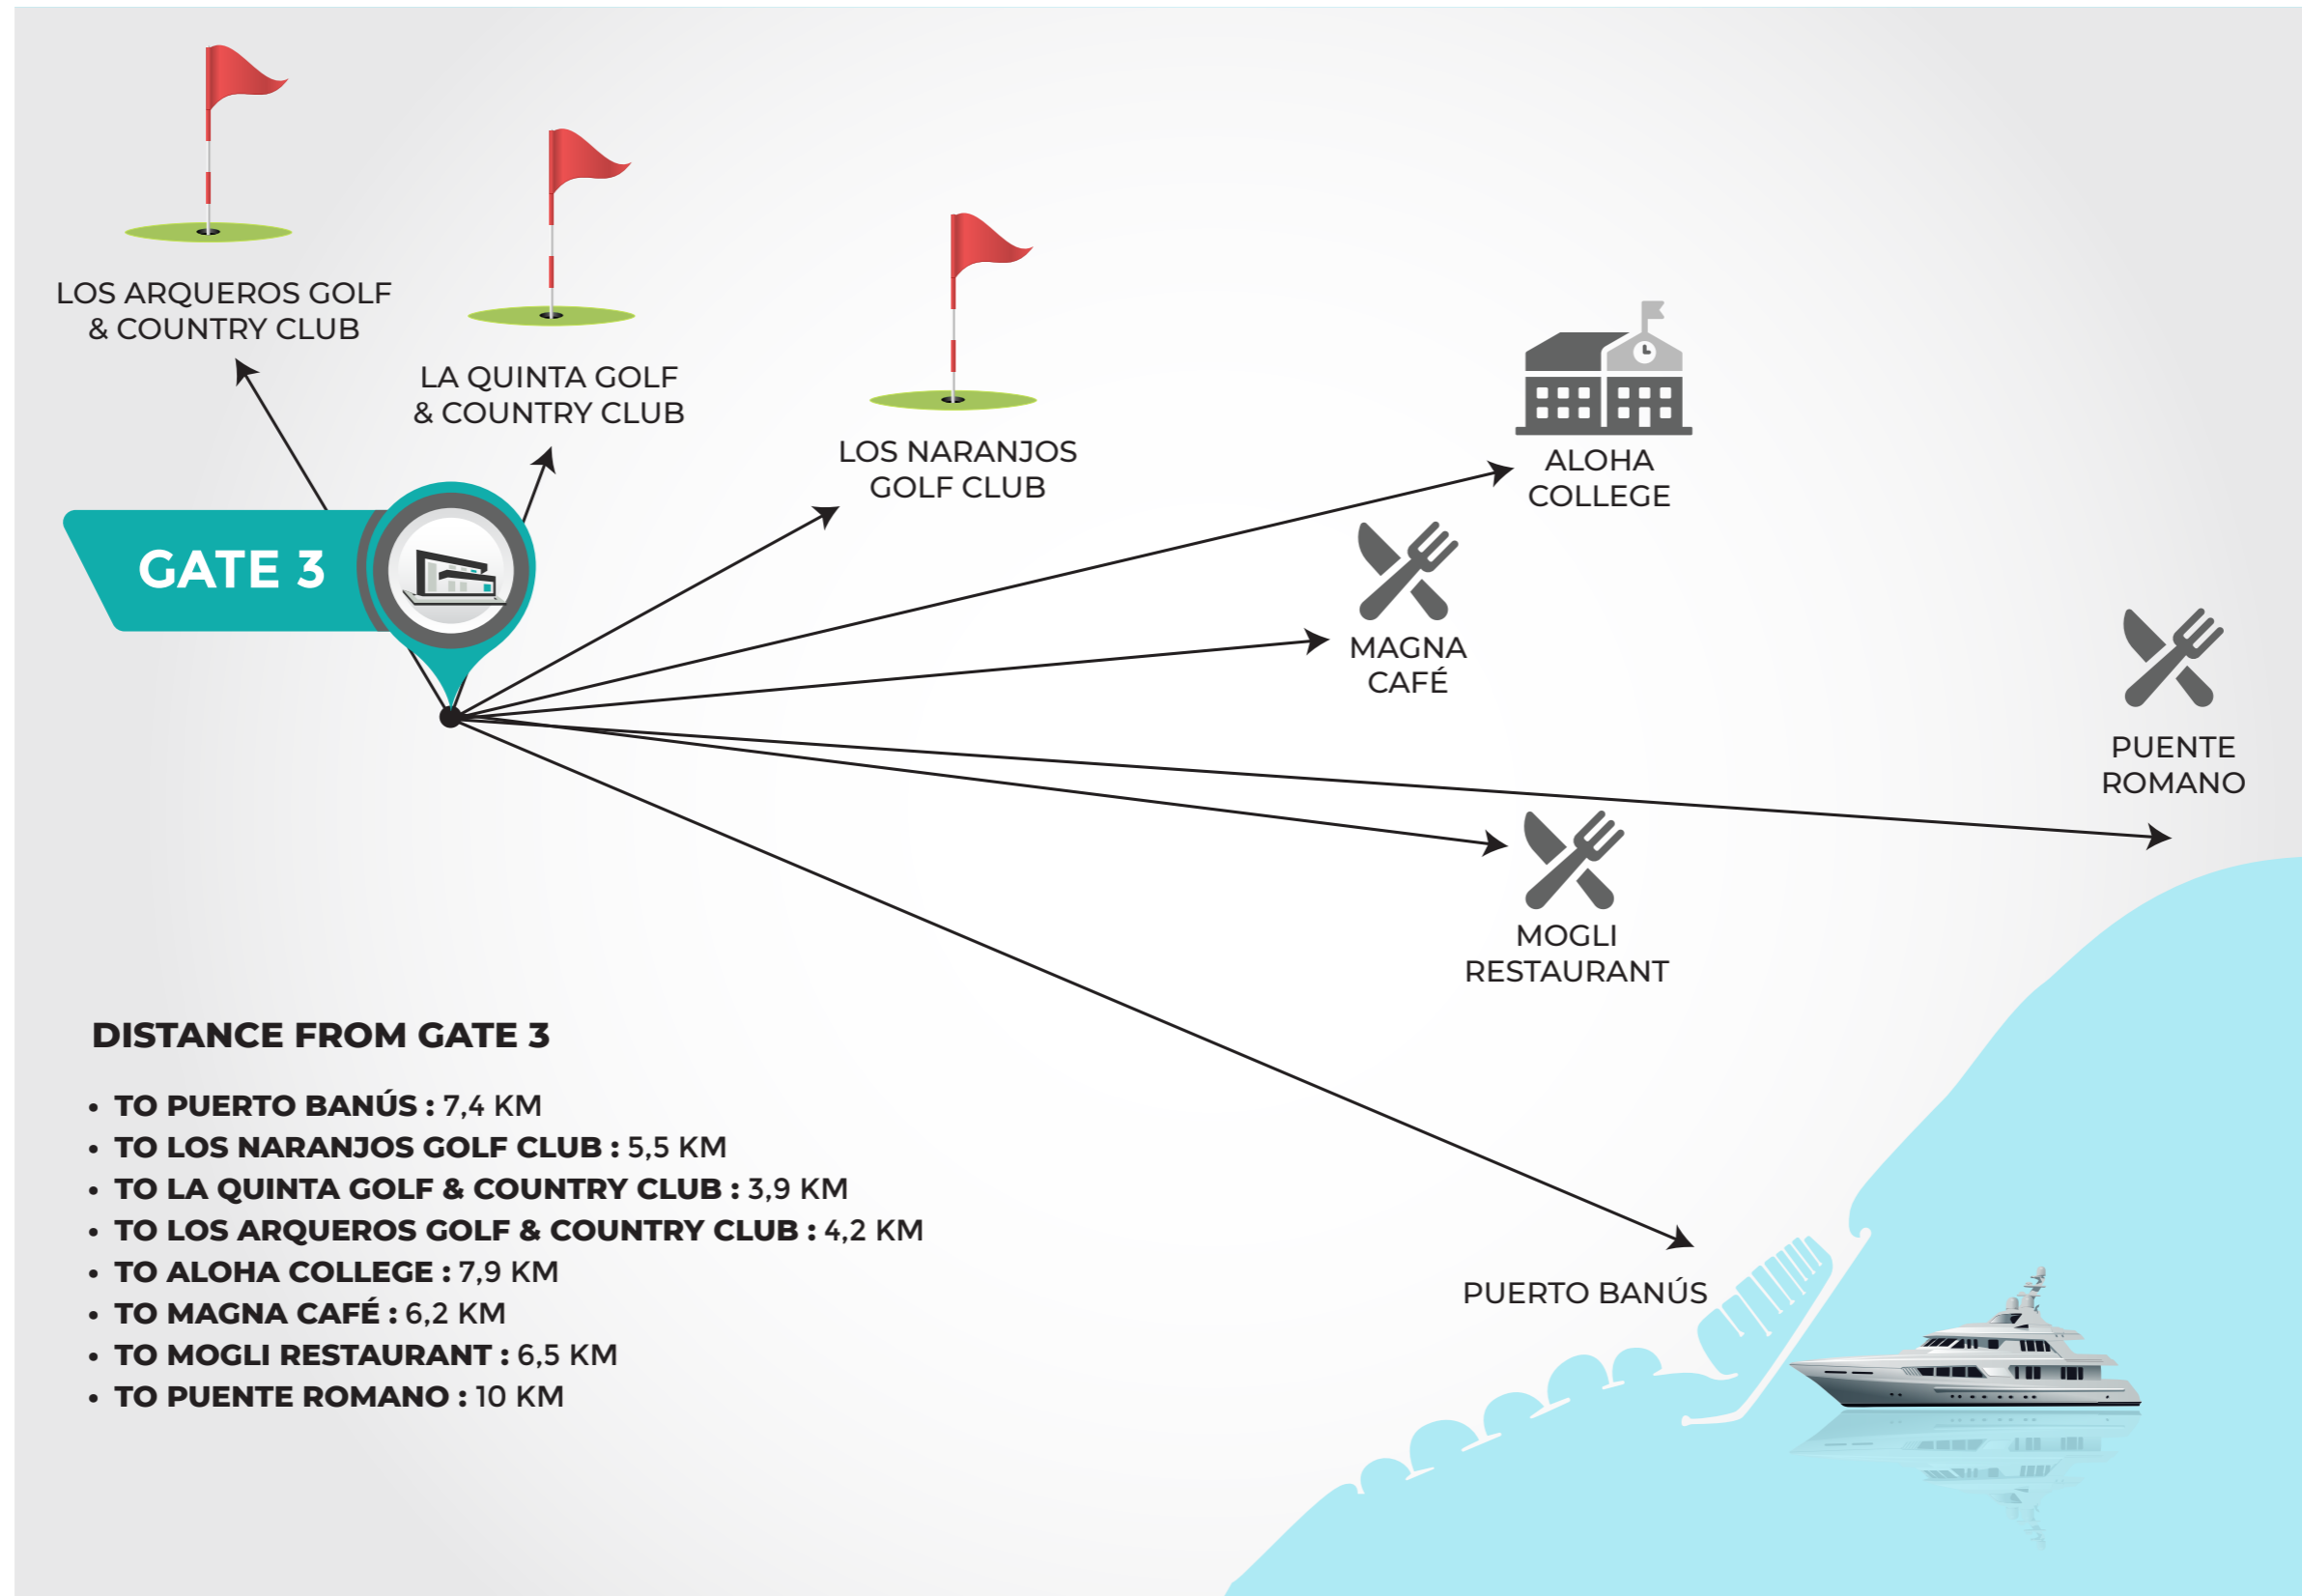

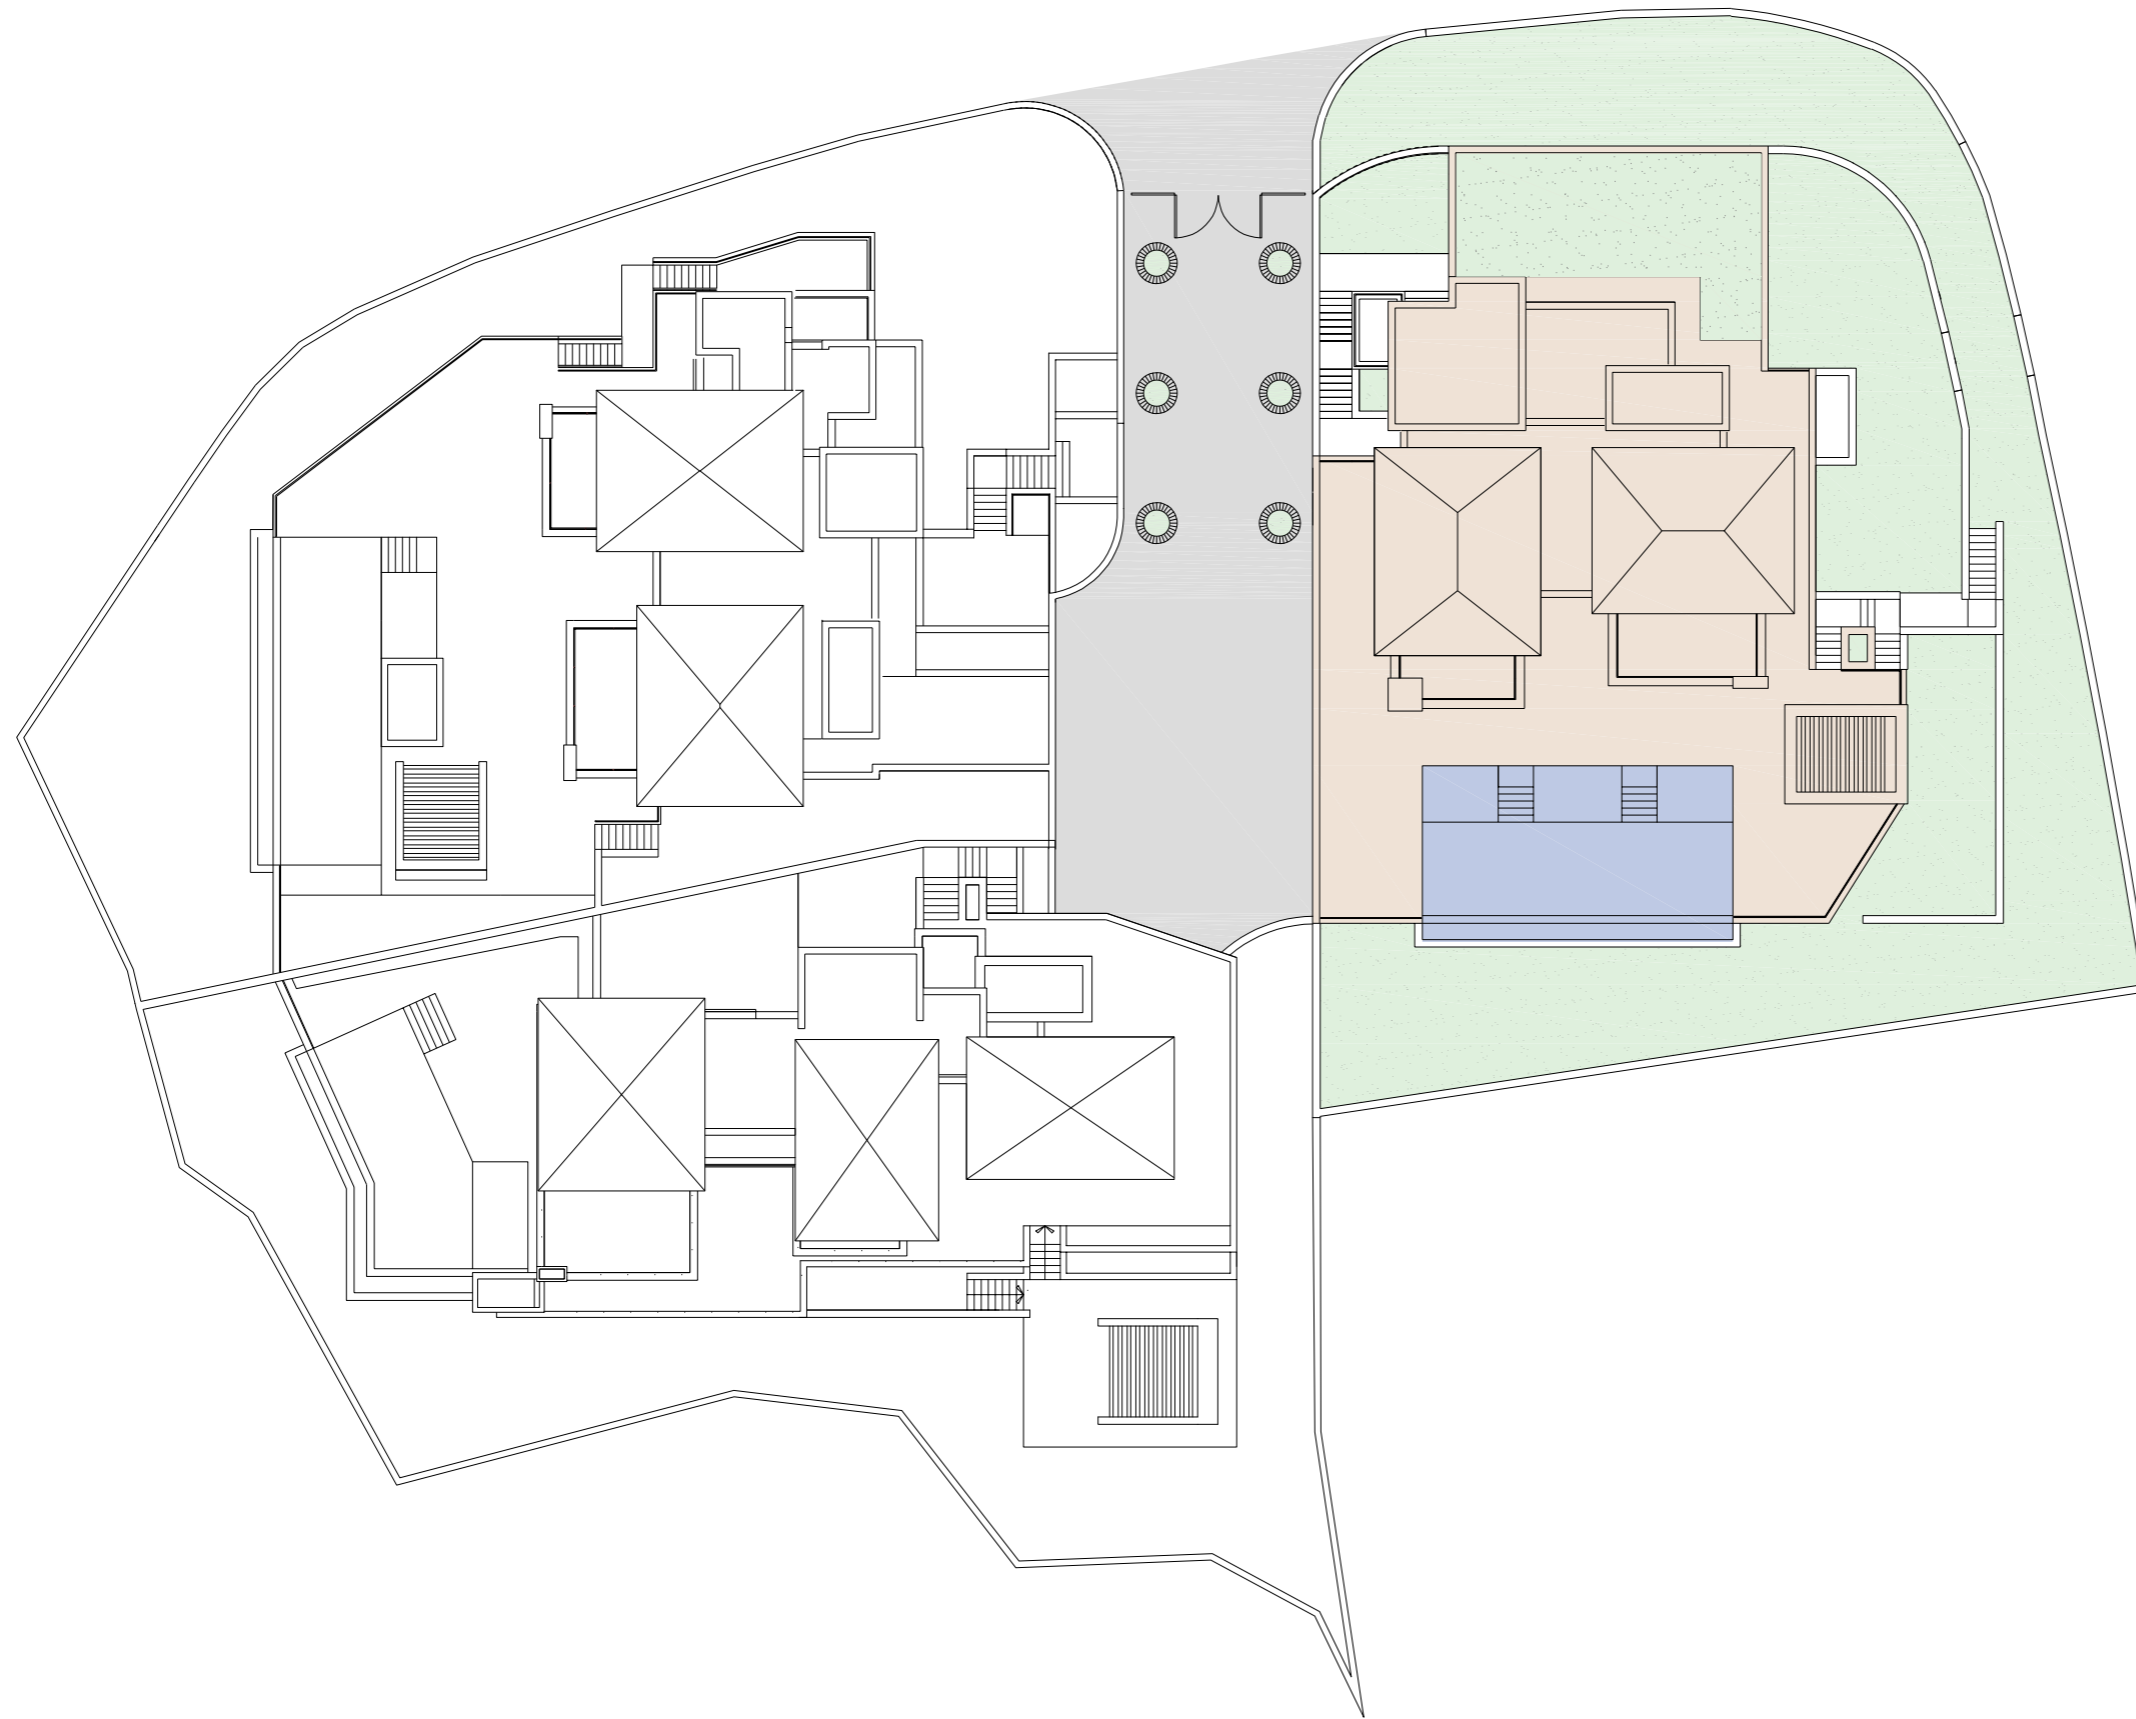


VILLA B. LA QUINTA

Built closed area	605,50 m ²
Covered terrace	42,92 m ²
Open terrace	246,40 m ²
Open terrace pergola	18,01 m ²
Total terrace	307,33 m ²
Pool	73,30 m ²
Total built area	986,13 m ²



5 5 986,13 m² 4


1m 5m 10m
SCALE 1:300

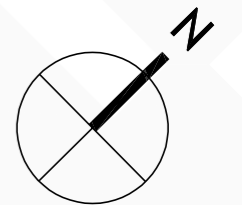

GATE 3 | La Quinta, Marbella | Villa B | First level



COGITARI HOMES

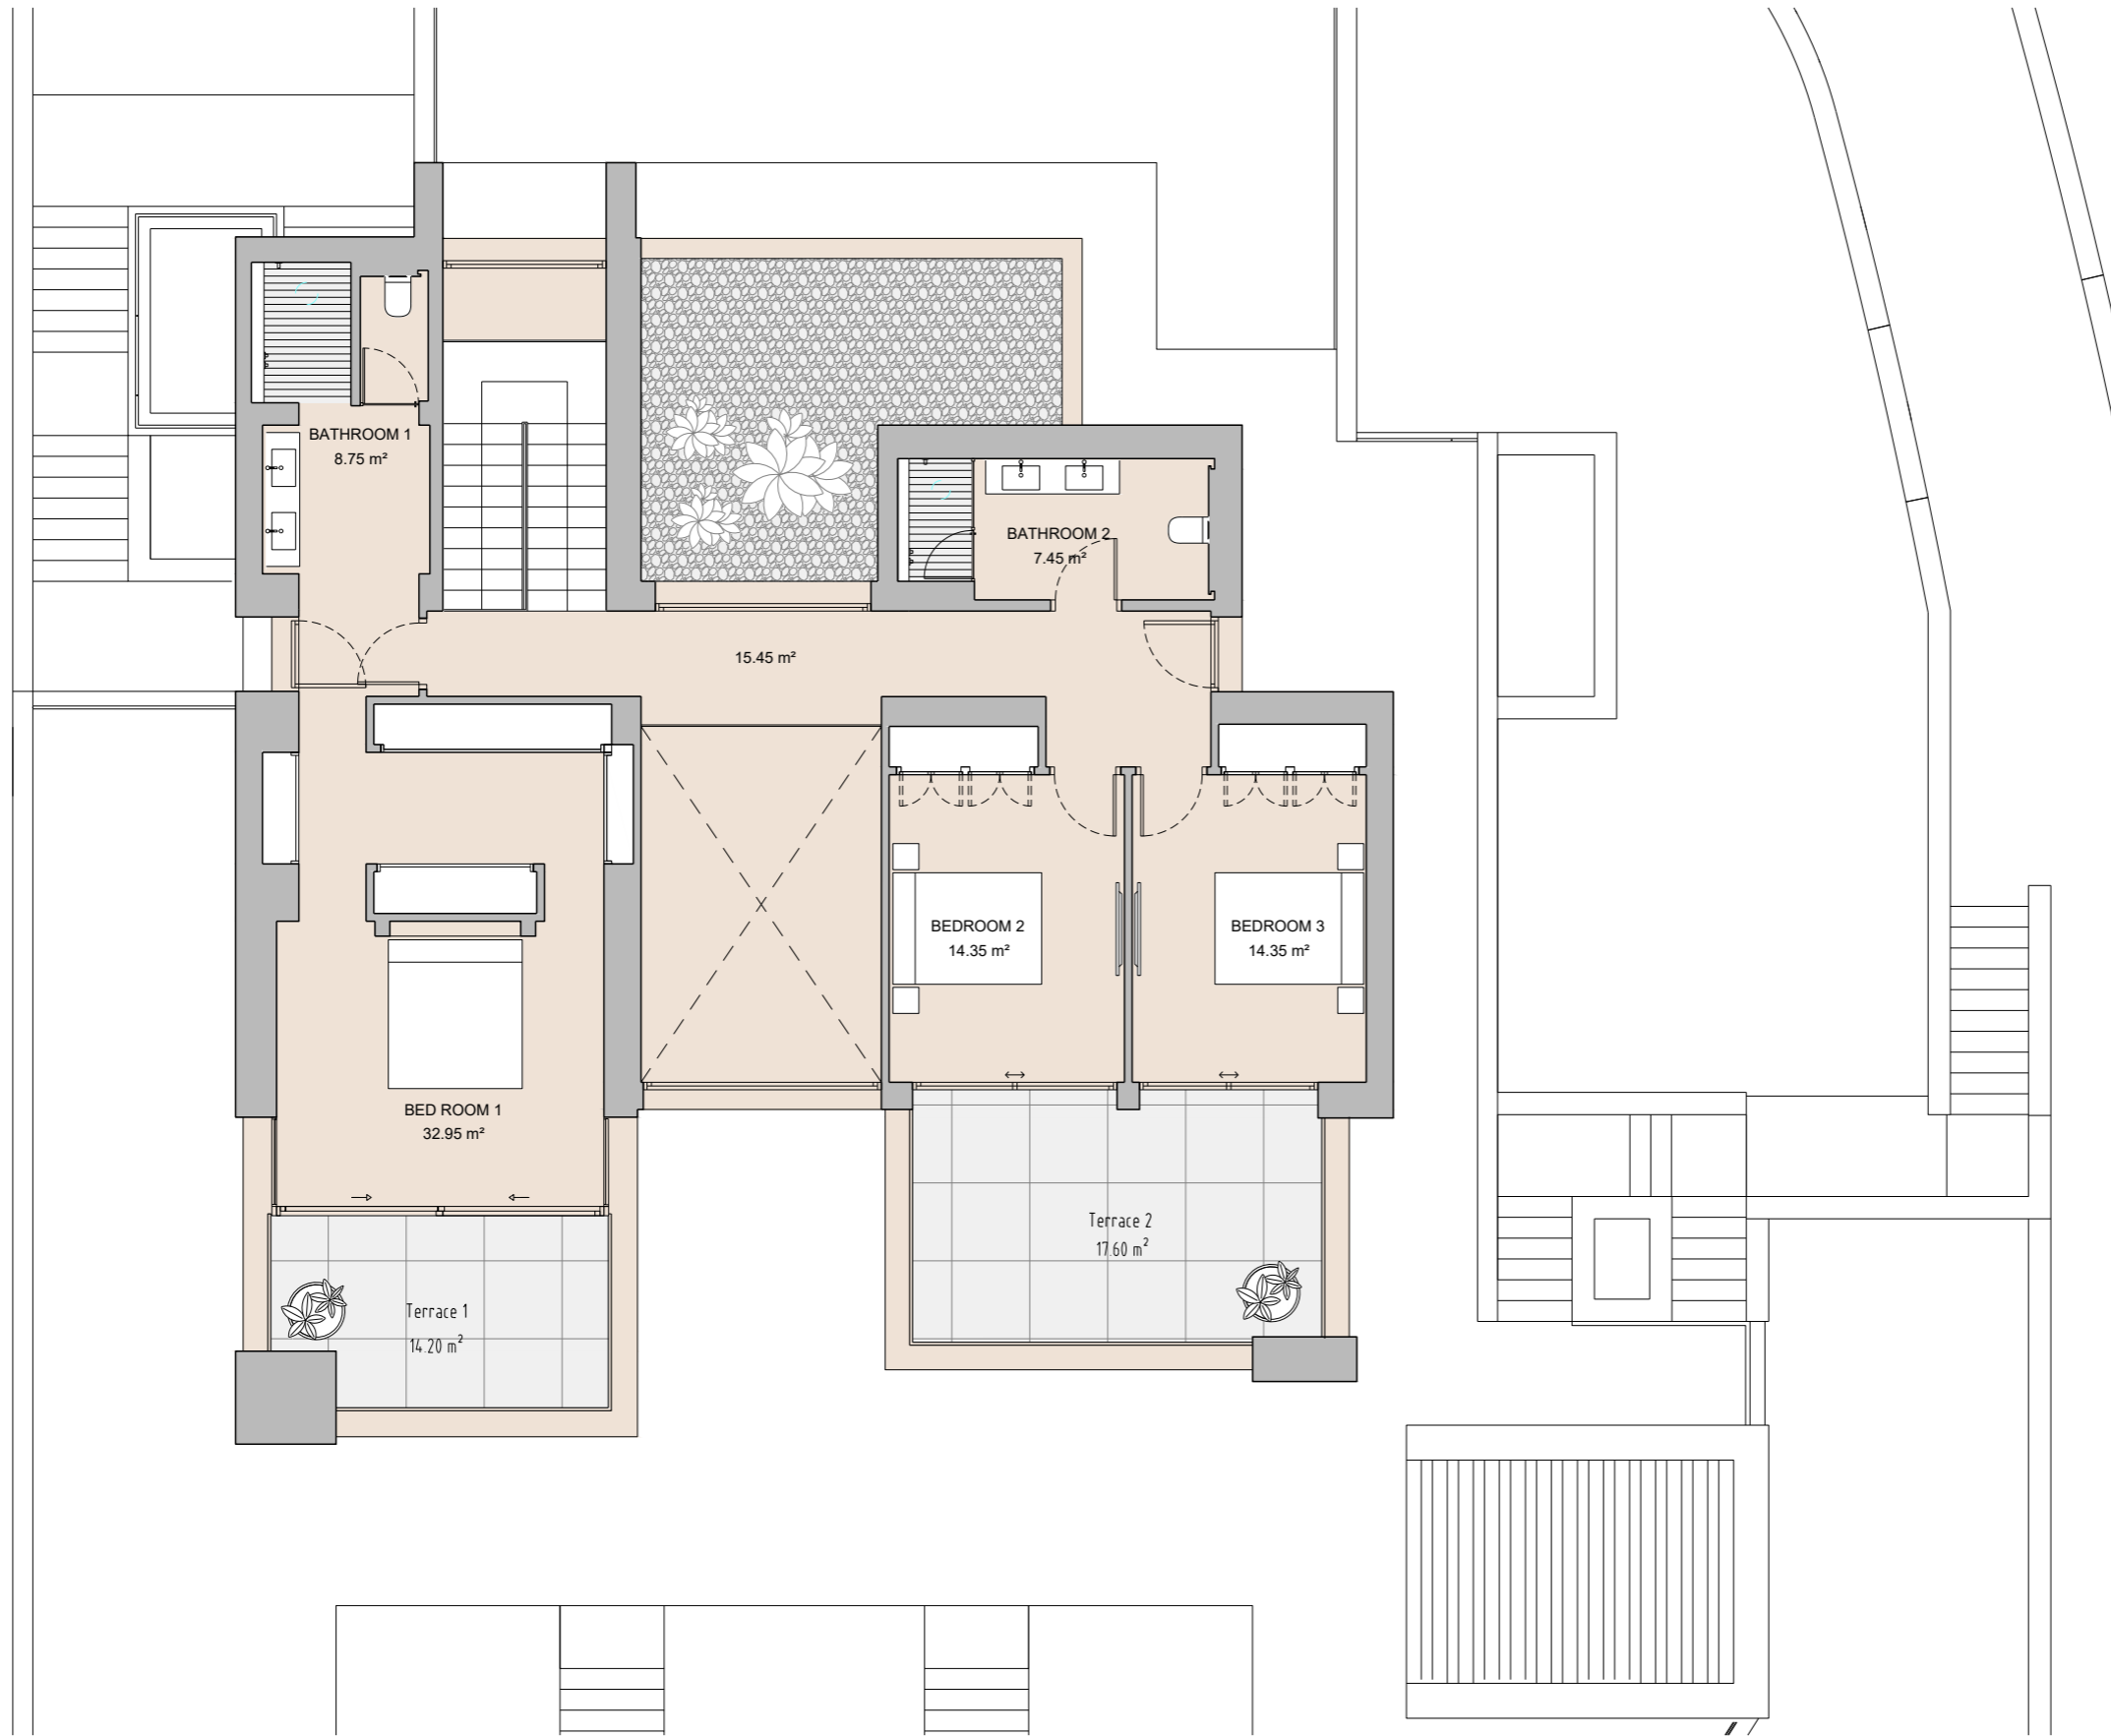


VILLA B. LA QUINTA


Built closed area	605,50 m ²
Covered terrace	42,92 m ²
Open terrace	246,40 m ²
Open terrace pergola	18,01 m ²
Total terrace	307,33 m ²
Pool	73,30 m ²
Total built area	986,13 m²



5 5 986,13 m² 4

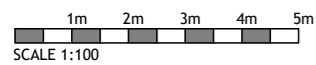


This document is for information only. The areas and measurements are approximate and may be modified for technical reasons and/or administrative issues. The room areas marked on the drawing are usable space.

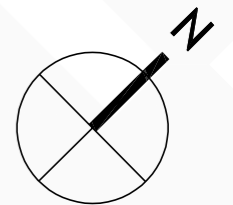

GATE 3 | La Quinta, Marbella | Villa B | Ground floor



COGITARI HOMES

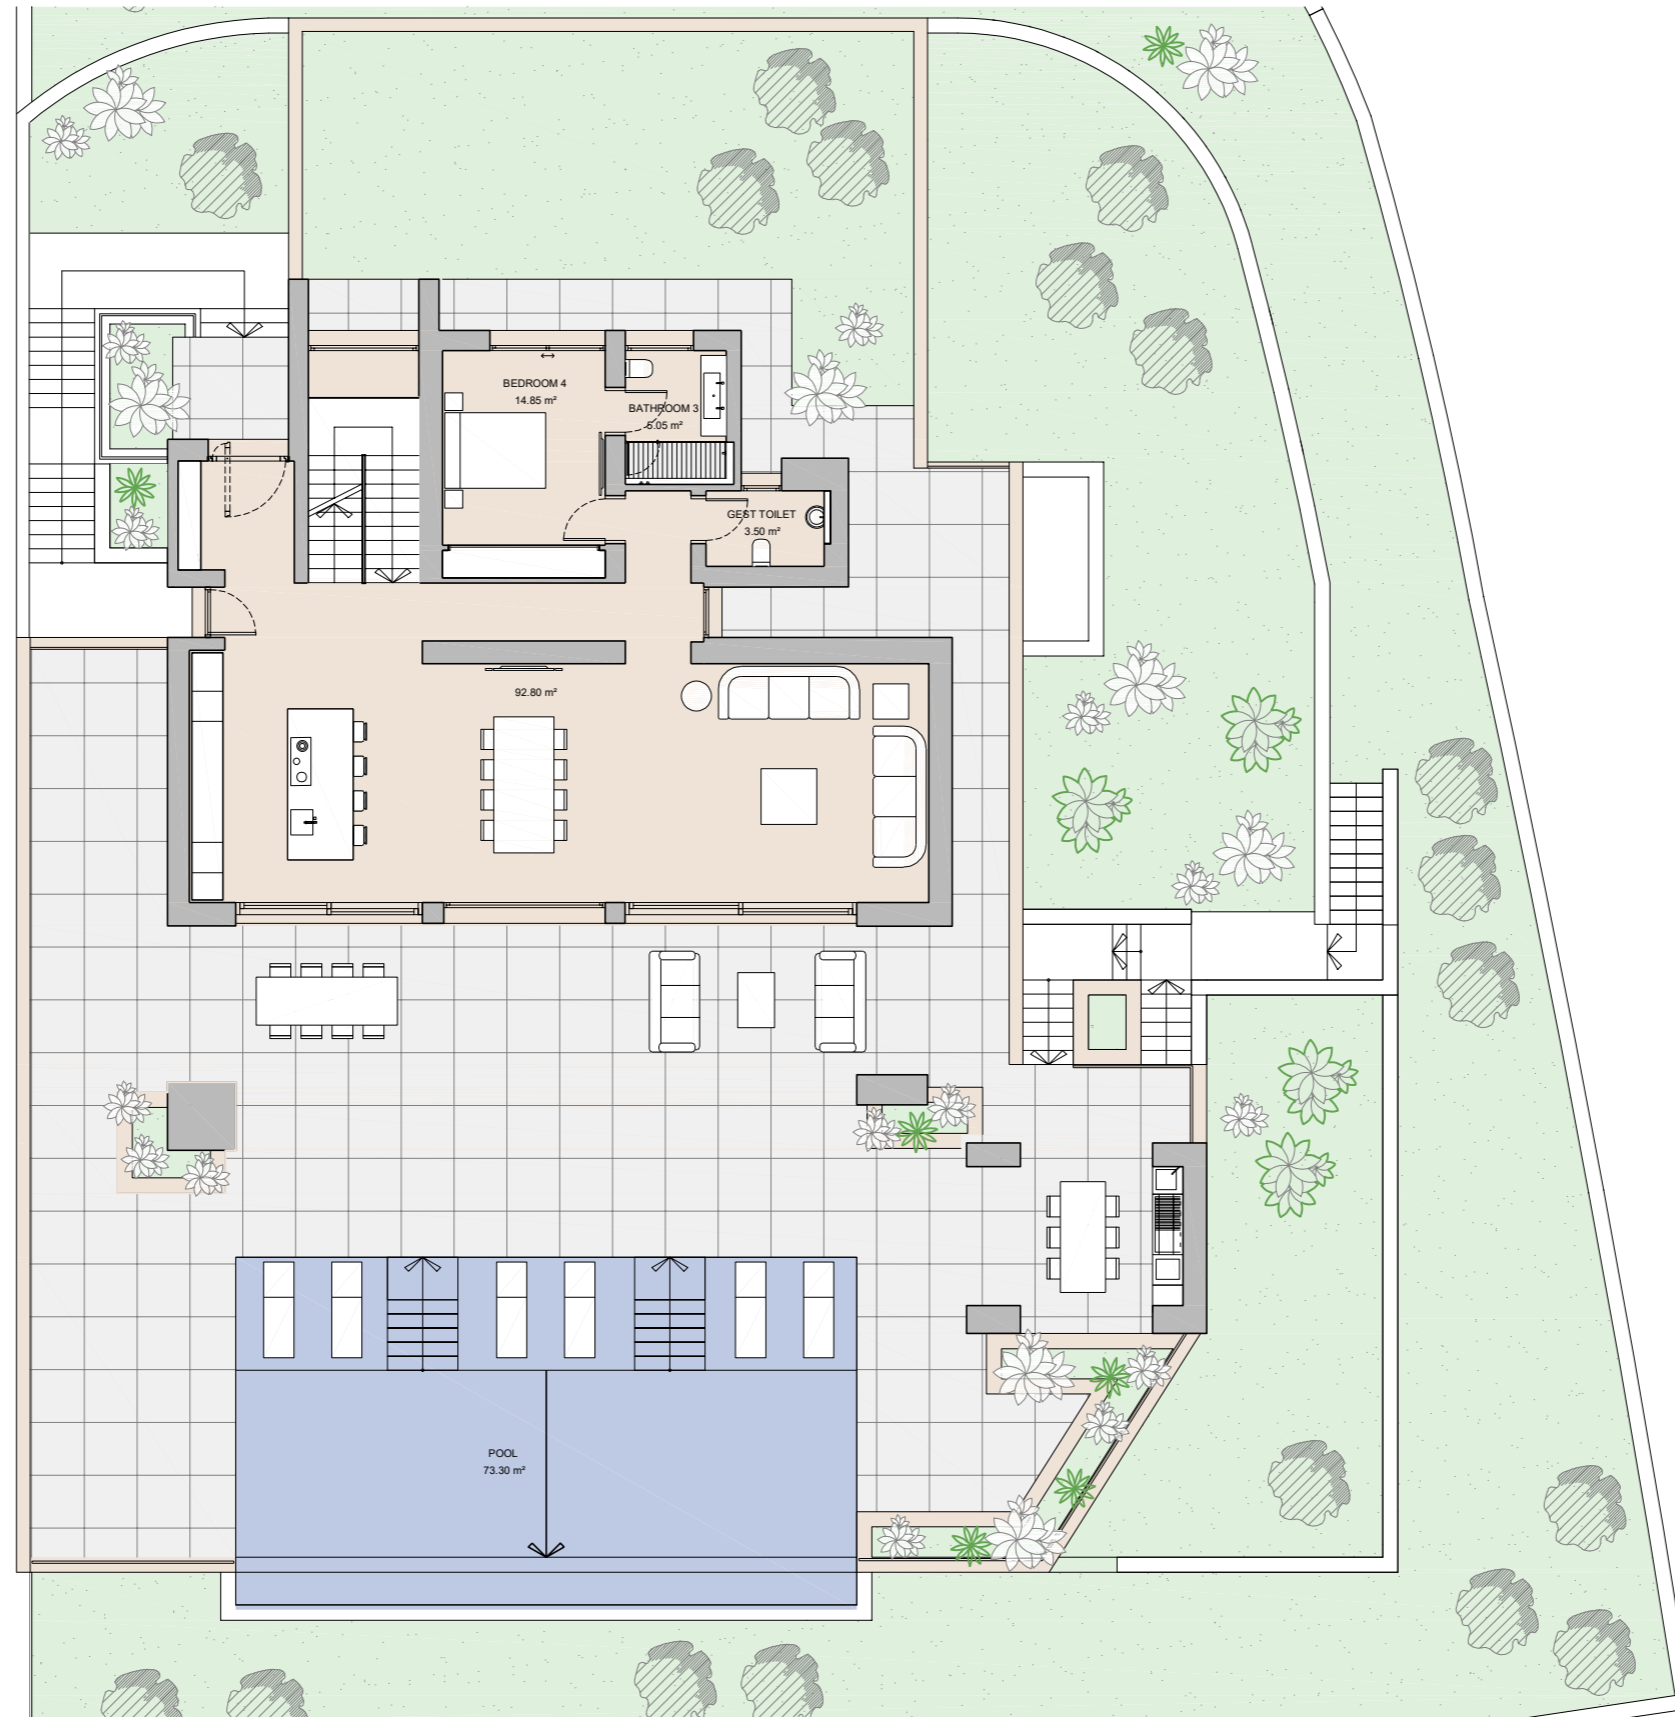


VILLA B. LA QUINTA


Built closed area	605,50 m ²
Covered terrace	42,92 m ²
Open terrace	246,40 m ²
Open terrace pergola	18,01 m ²
Total terrace	307,33 m ²
Pool	73,30 m ²
Total built area	986,13 m²



5 5 986,13 m² 4

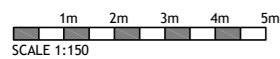


This document is for information only. The areas and measurements are approximate and may be modified for technical reasons and/or administrative issues. The room areas marked on the drawing are usable space.

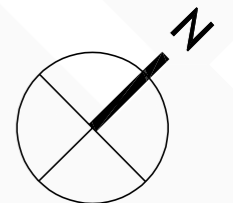

GATE 3 | La Quinta, Marbella | Villa B | Entertainment level



COGITARI HOMES

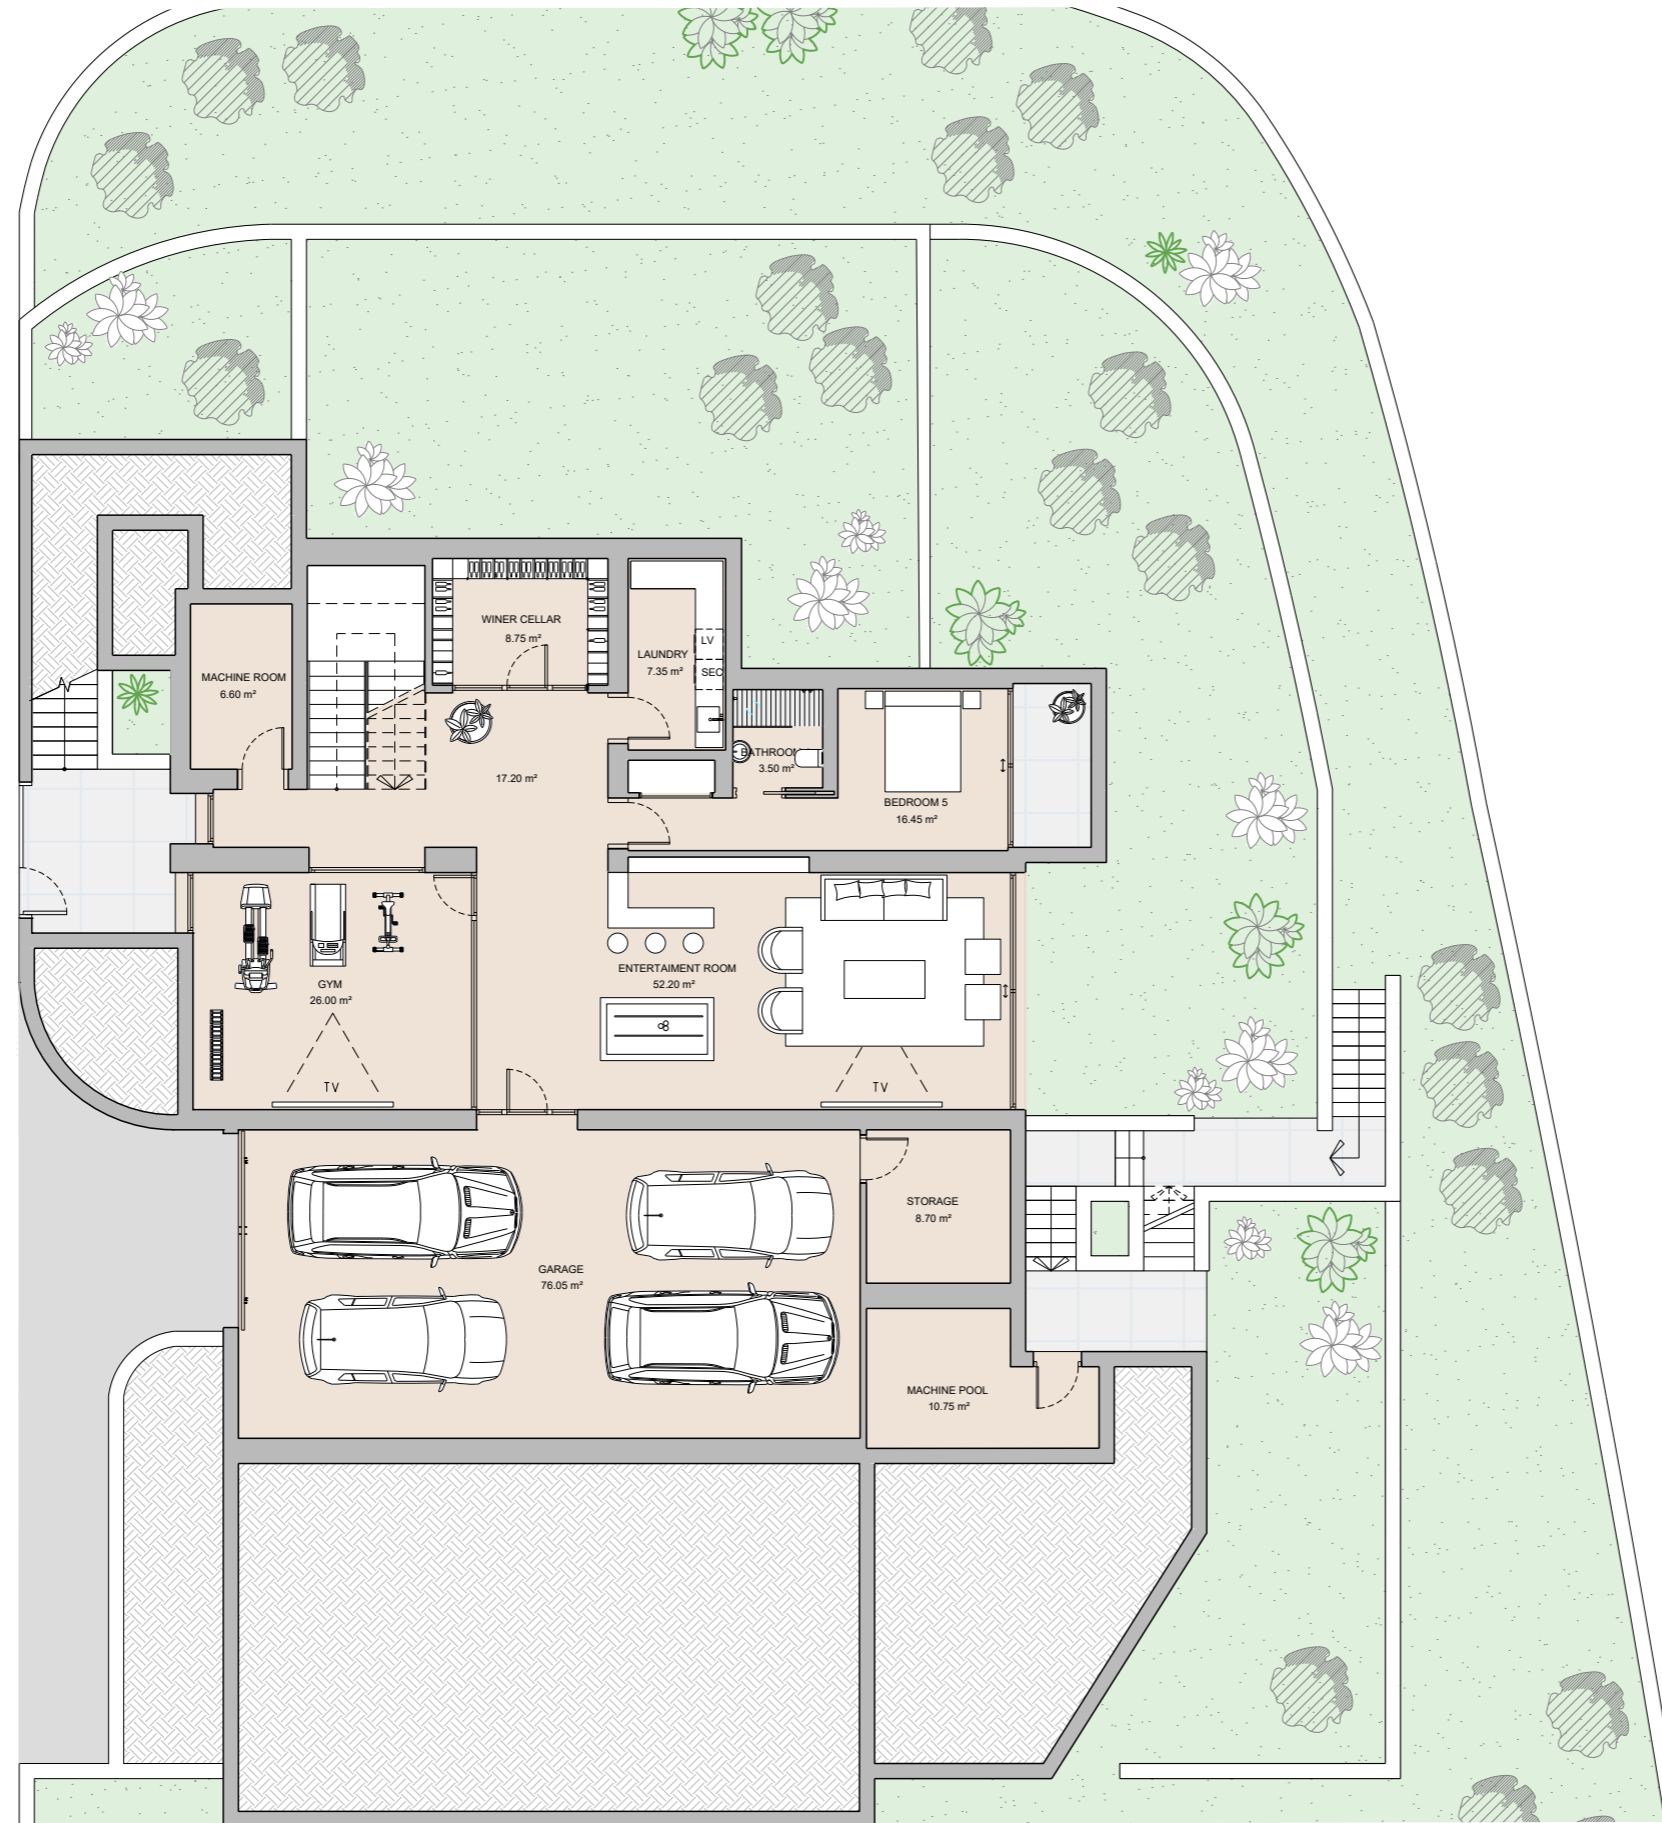

VILLA B. LA QUINTA

Built closed area	605,50 m ²
Covered terrace	42,92 m ²
Open terrace	246,40 m ²
Open terrace pergola	18,01 m ²
Total terrace	307,33 m ²
Pool	73,30 m ²
Total built area	986,13 m²



5 5 986,13 m² 4



This document is for information only. The areas and measurements are approximate and may be modified for technical reasons and/or administrative issues. The room areas marked on the drawing are usable space.

