




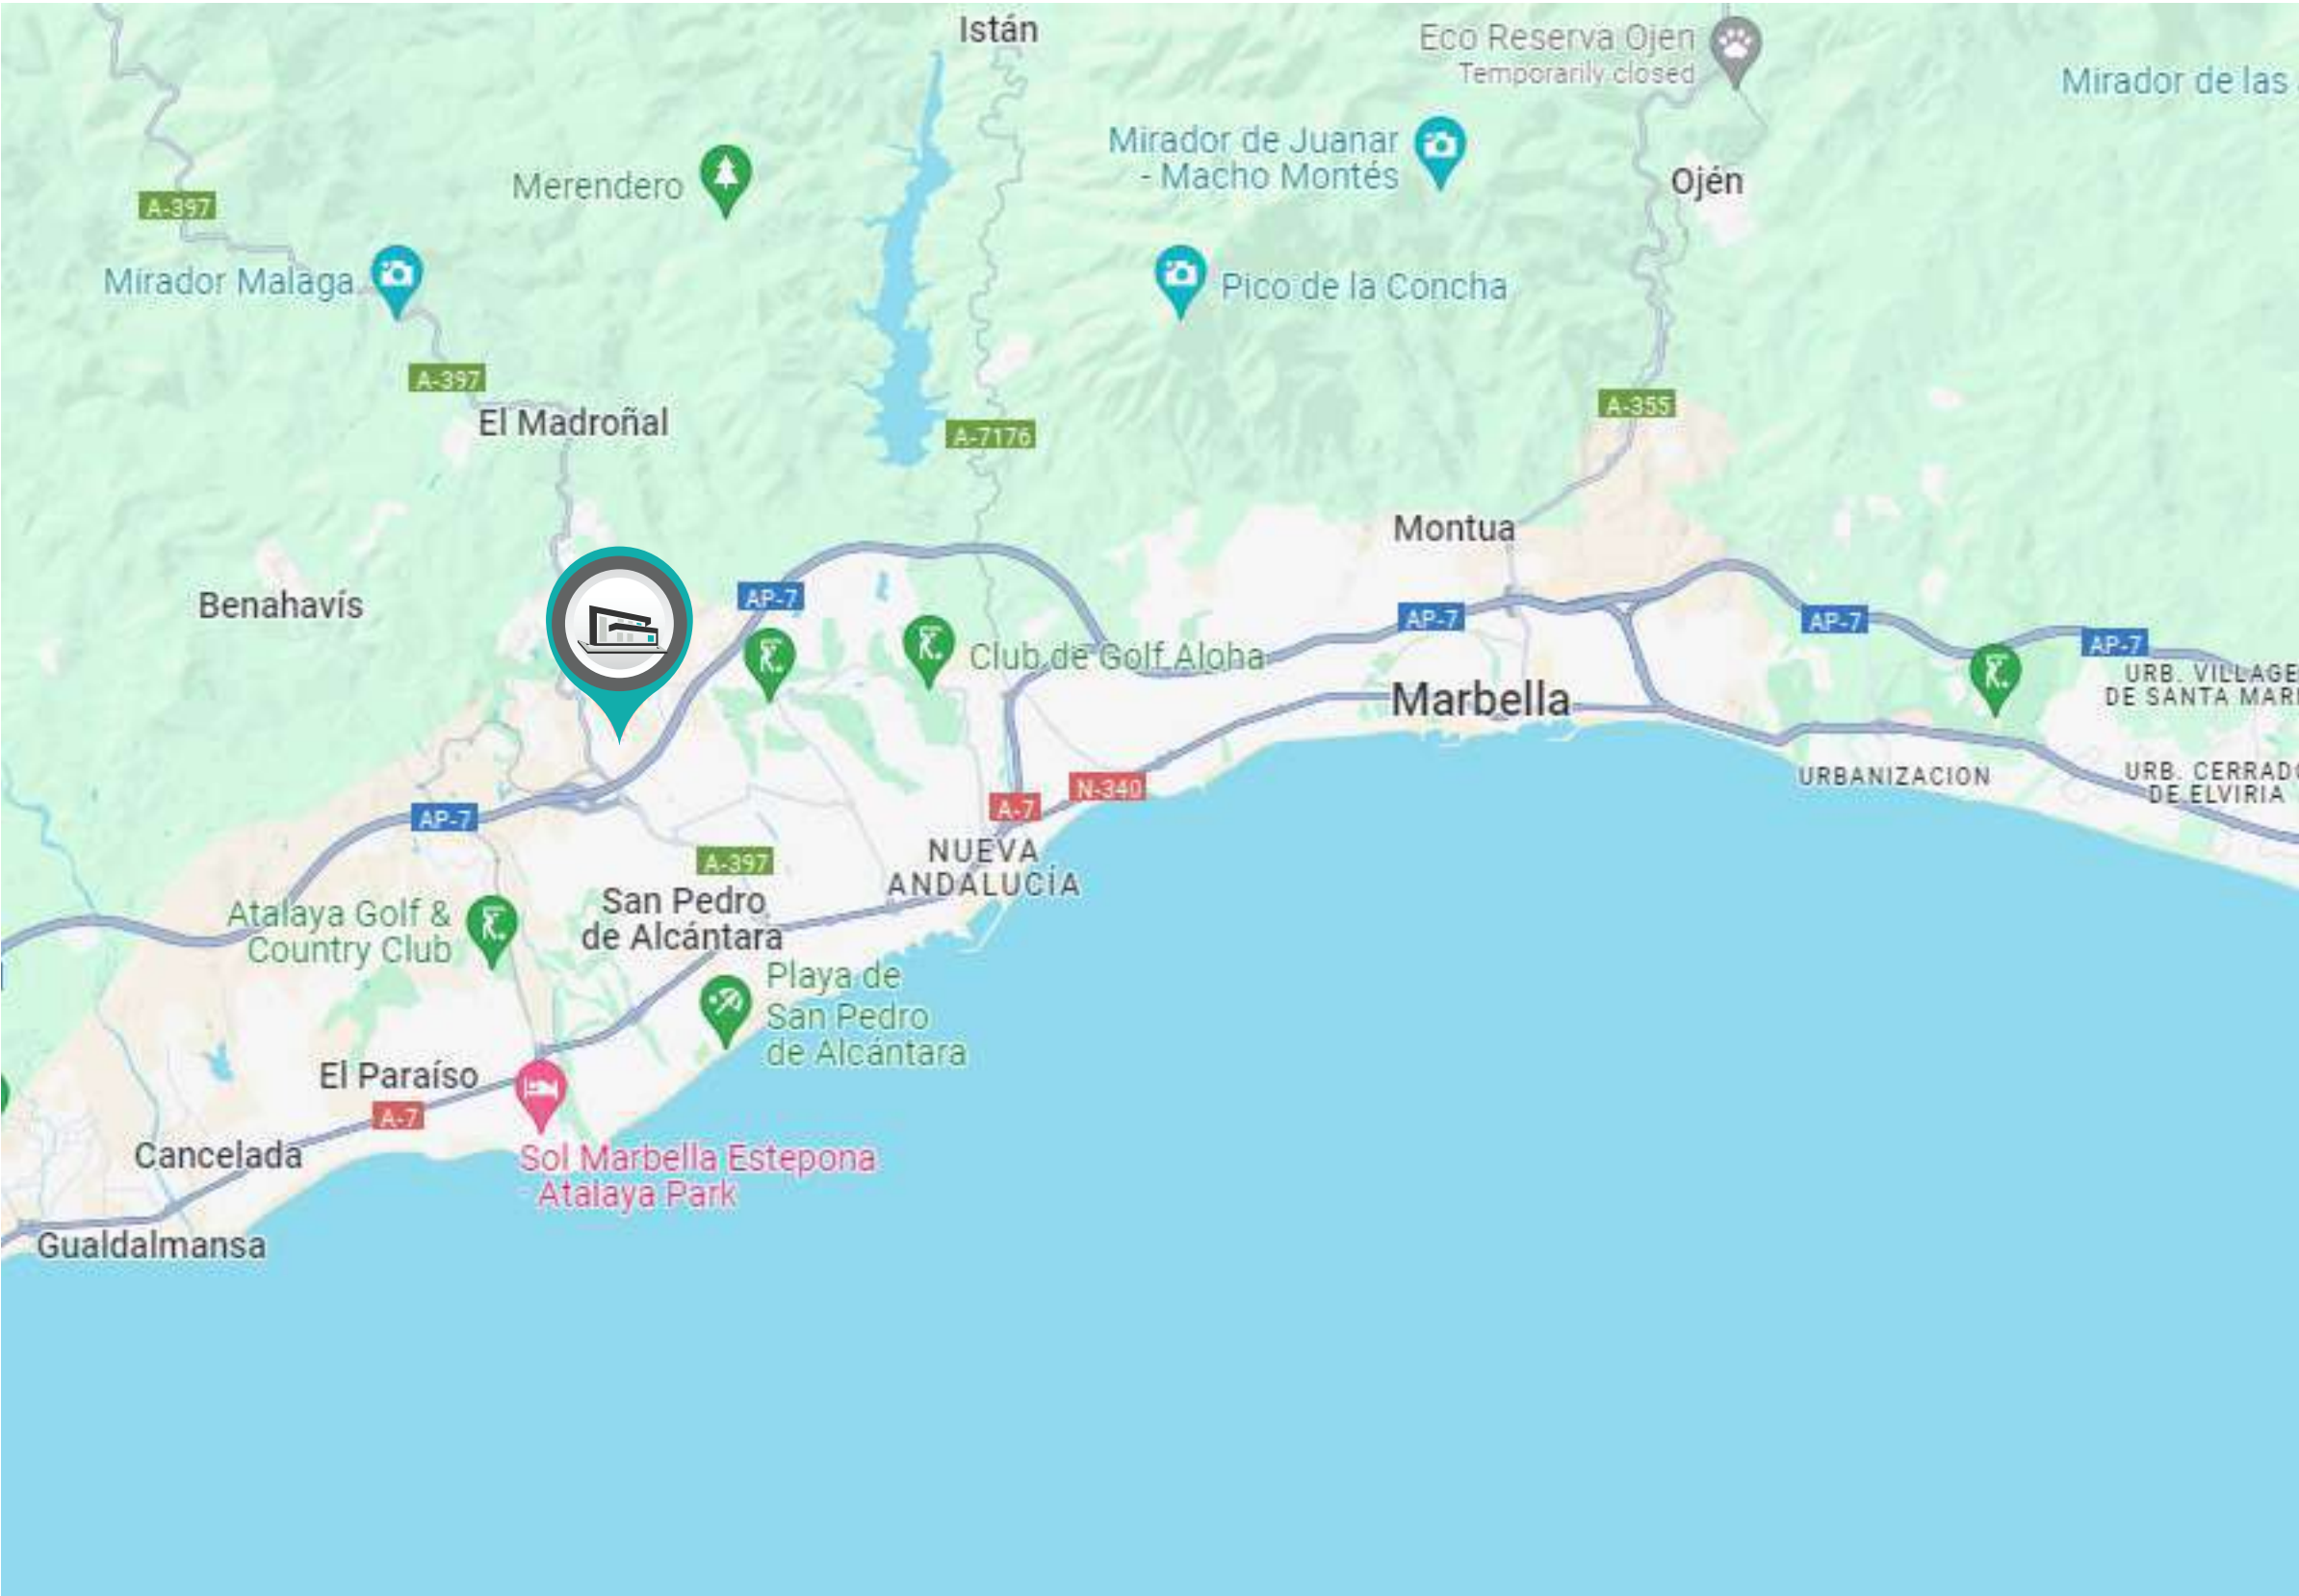

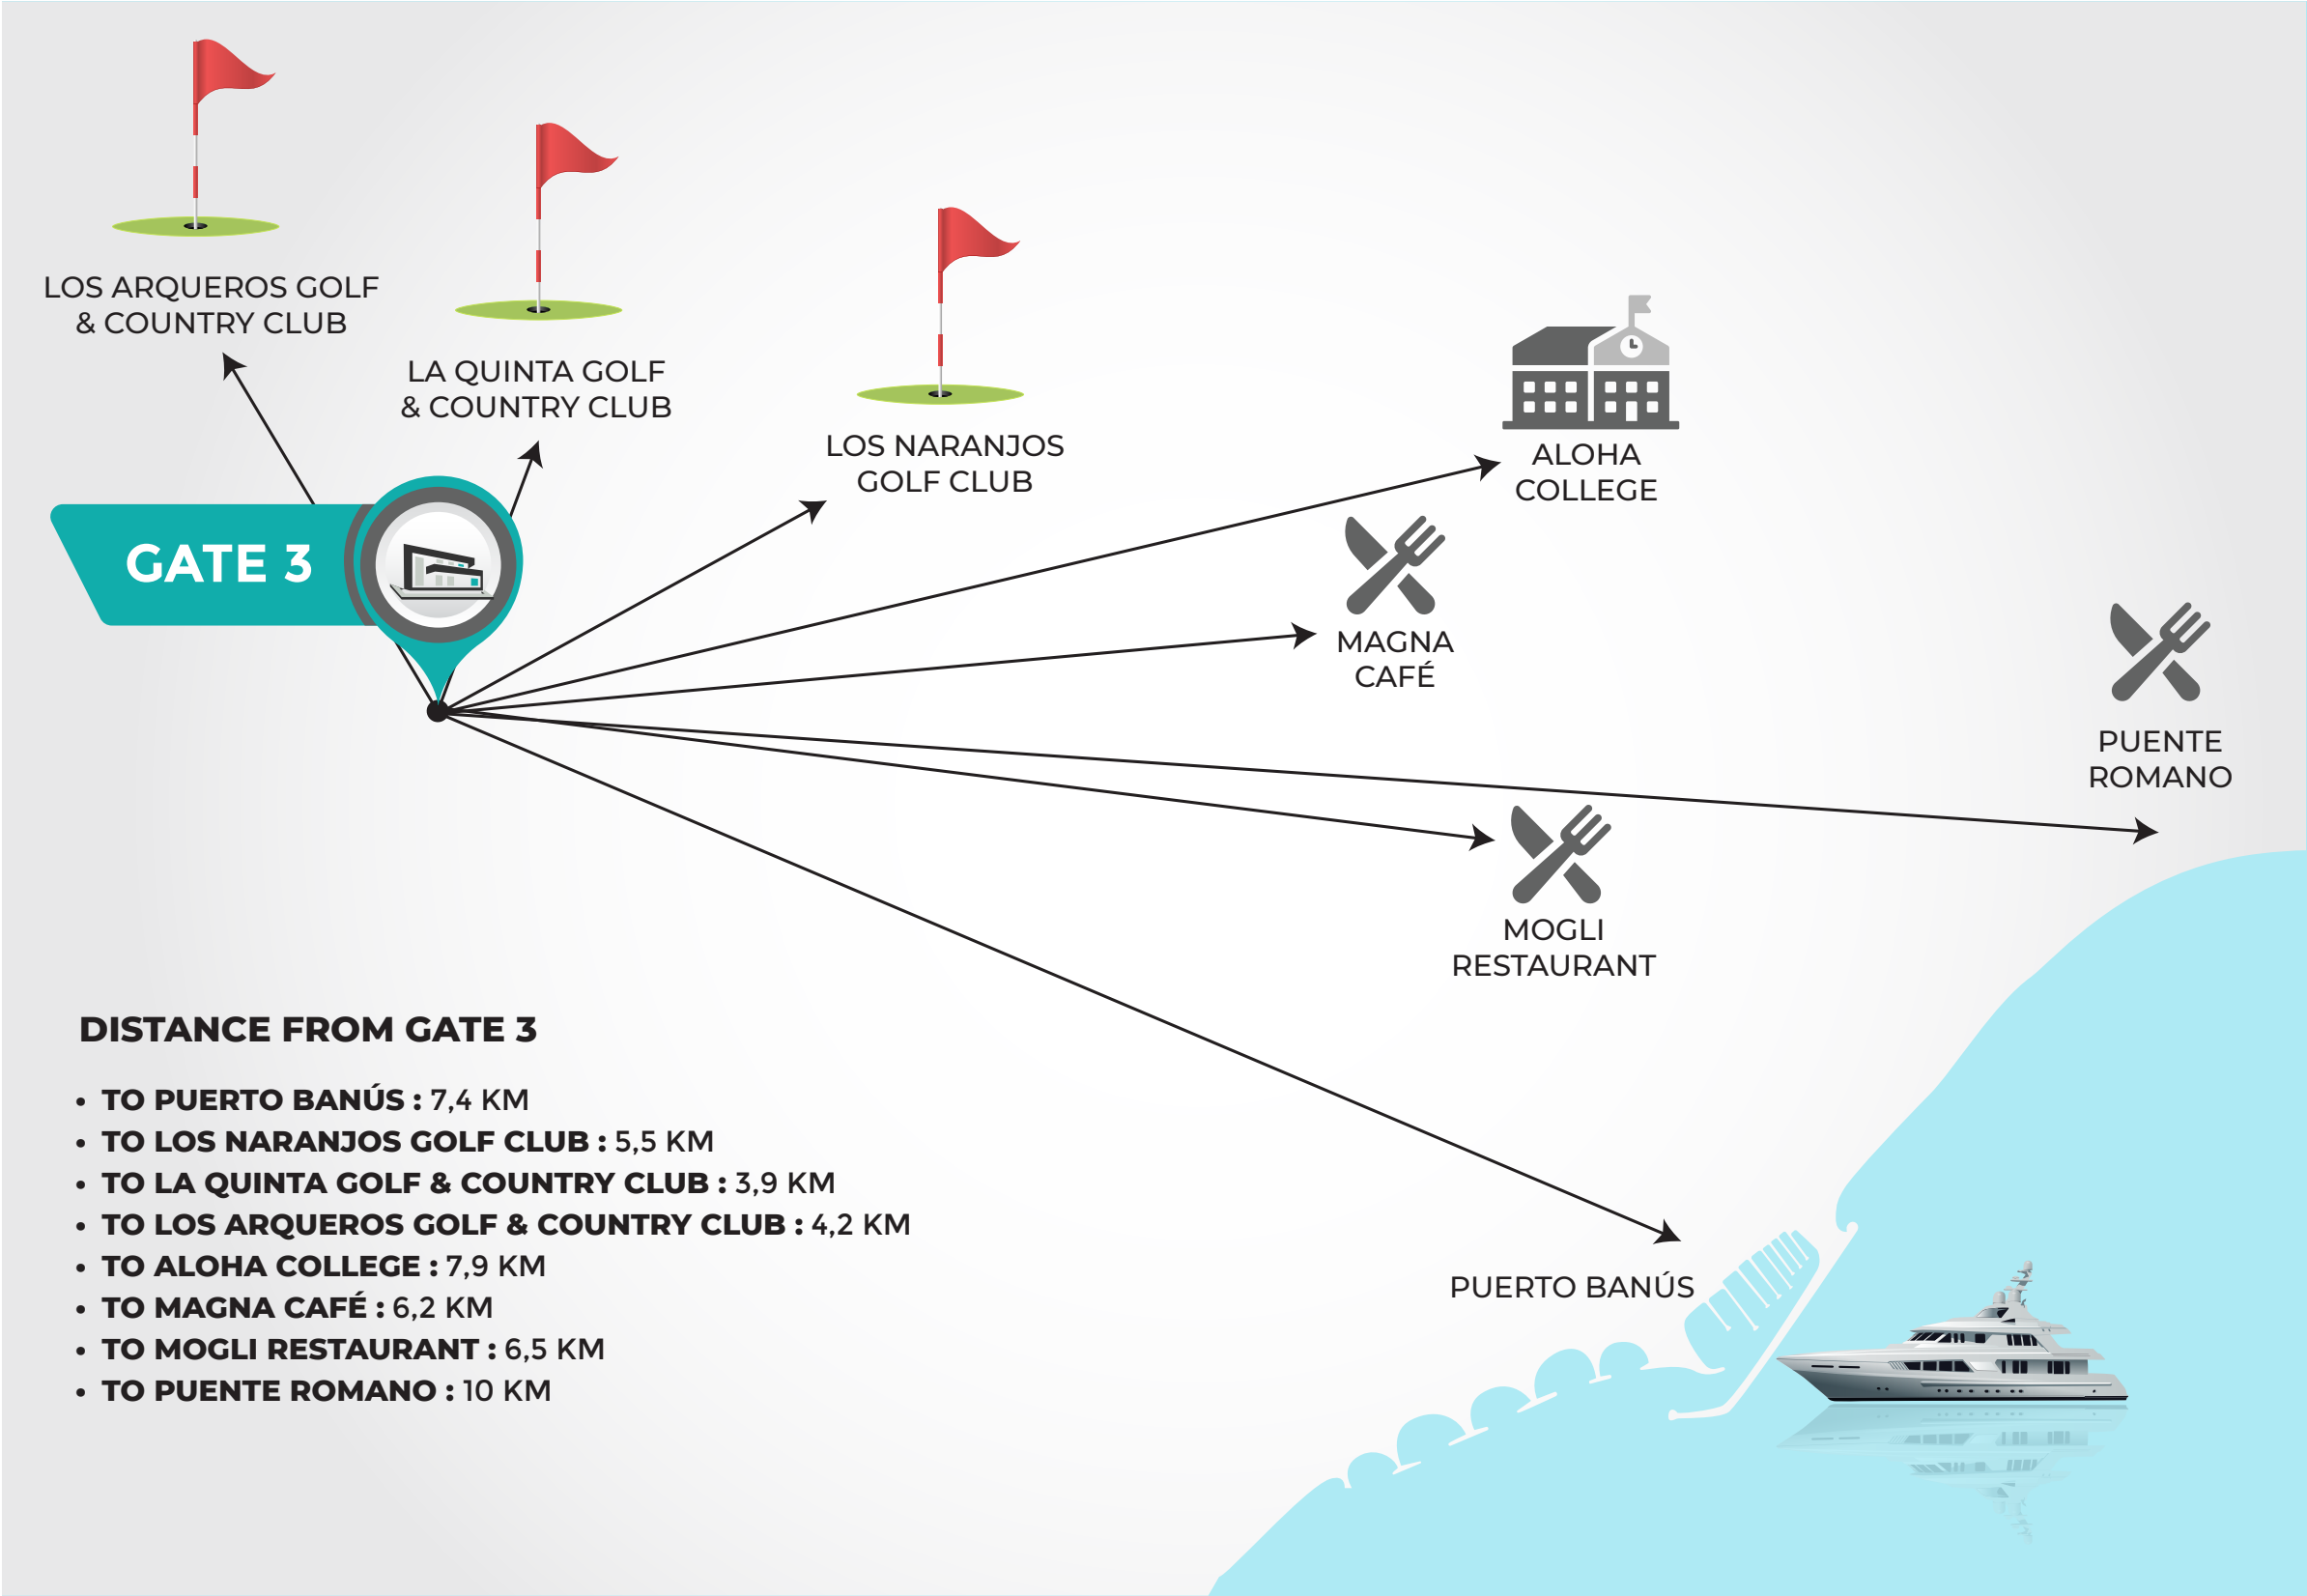

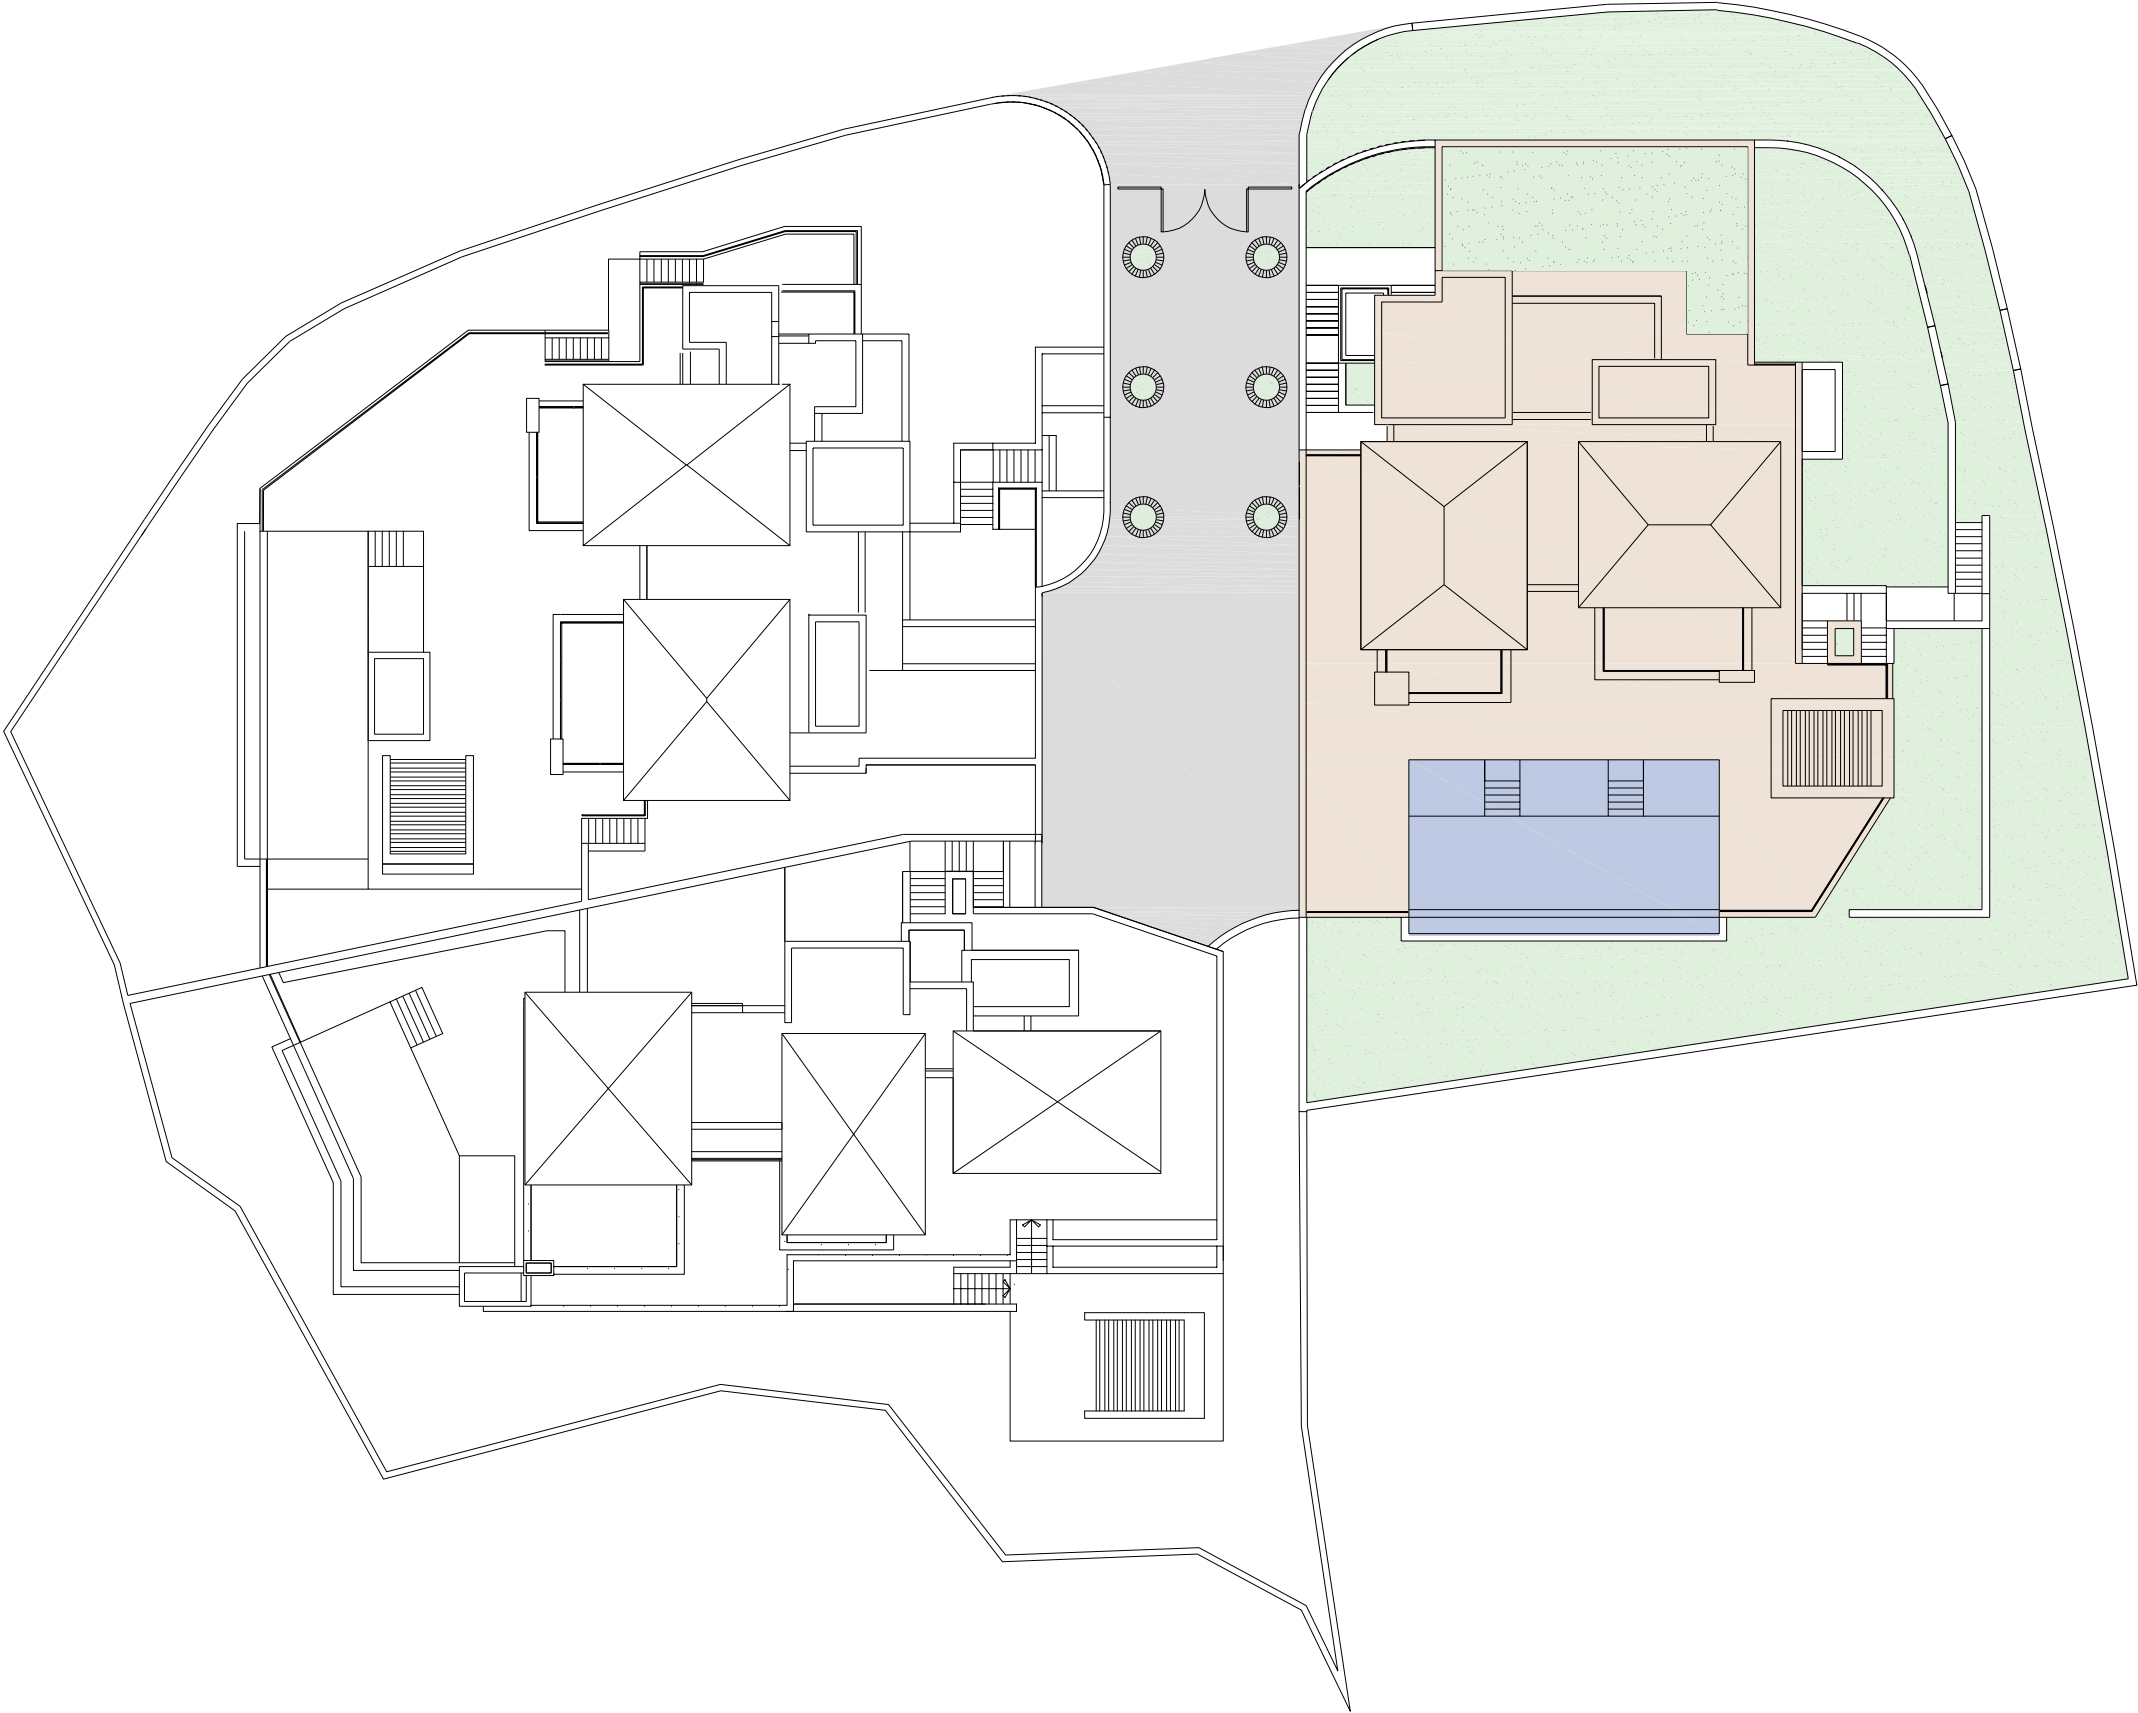



VILLA B. LA QUINTA

Built closed area	605,50 m ²
Covered terrace	42,92 m ²
Open terrace	246,40 m ²
Open terrace pergola	18,01 m ²
Total terrace	307,33 m ²
Pool	73,30 m ²
Total built area	986,13 m ²



5



5




986,13 m²





4

1m 5m 10m
SCALE 1:300

This document is for information only. The areas and measurements are approximate and may be modified for technical reasons and/or administrative issues. The room areas marked on the drawing are usable space.

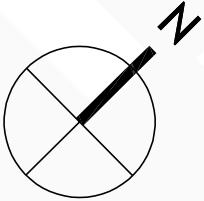



GATE 3 | La Quinta, Marbella | Villa B | First level

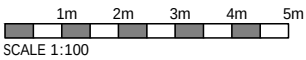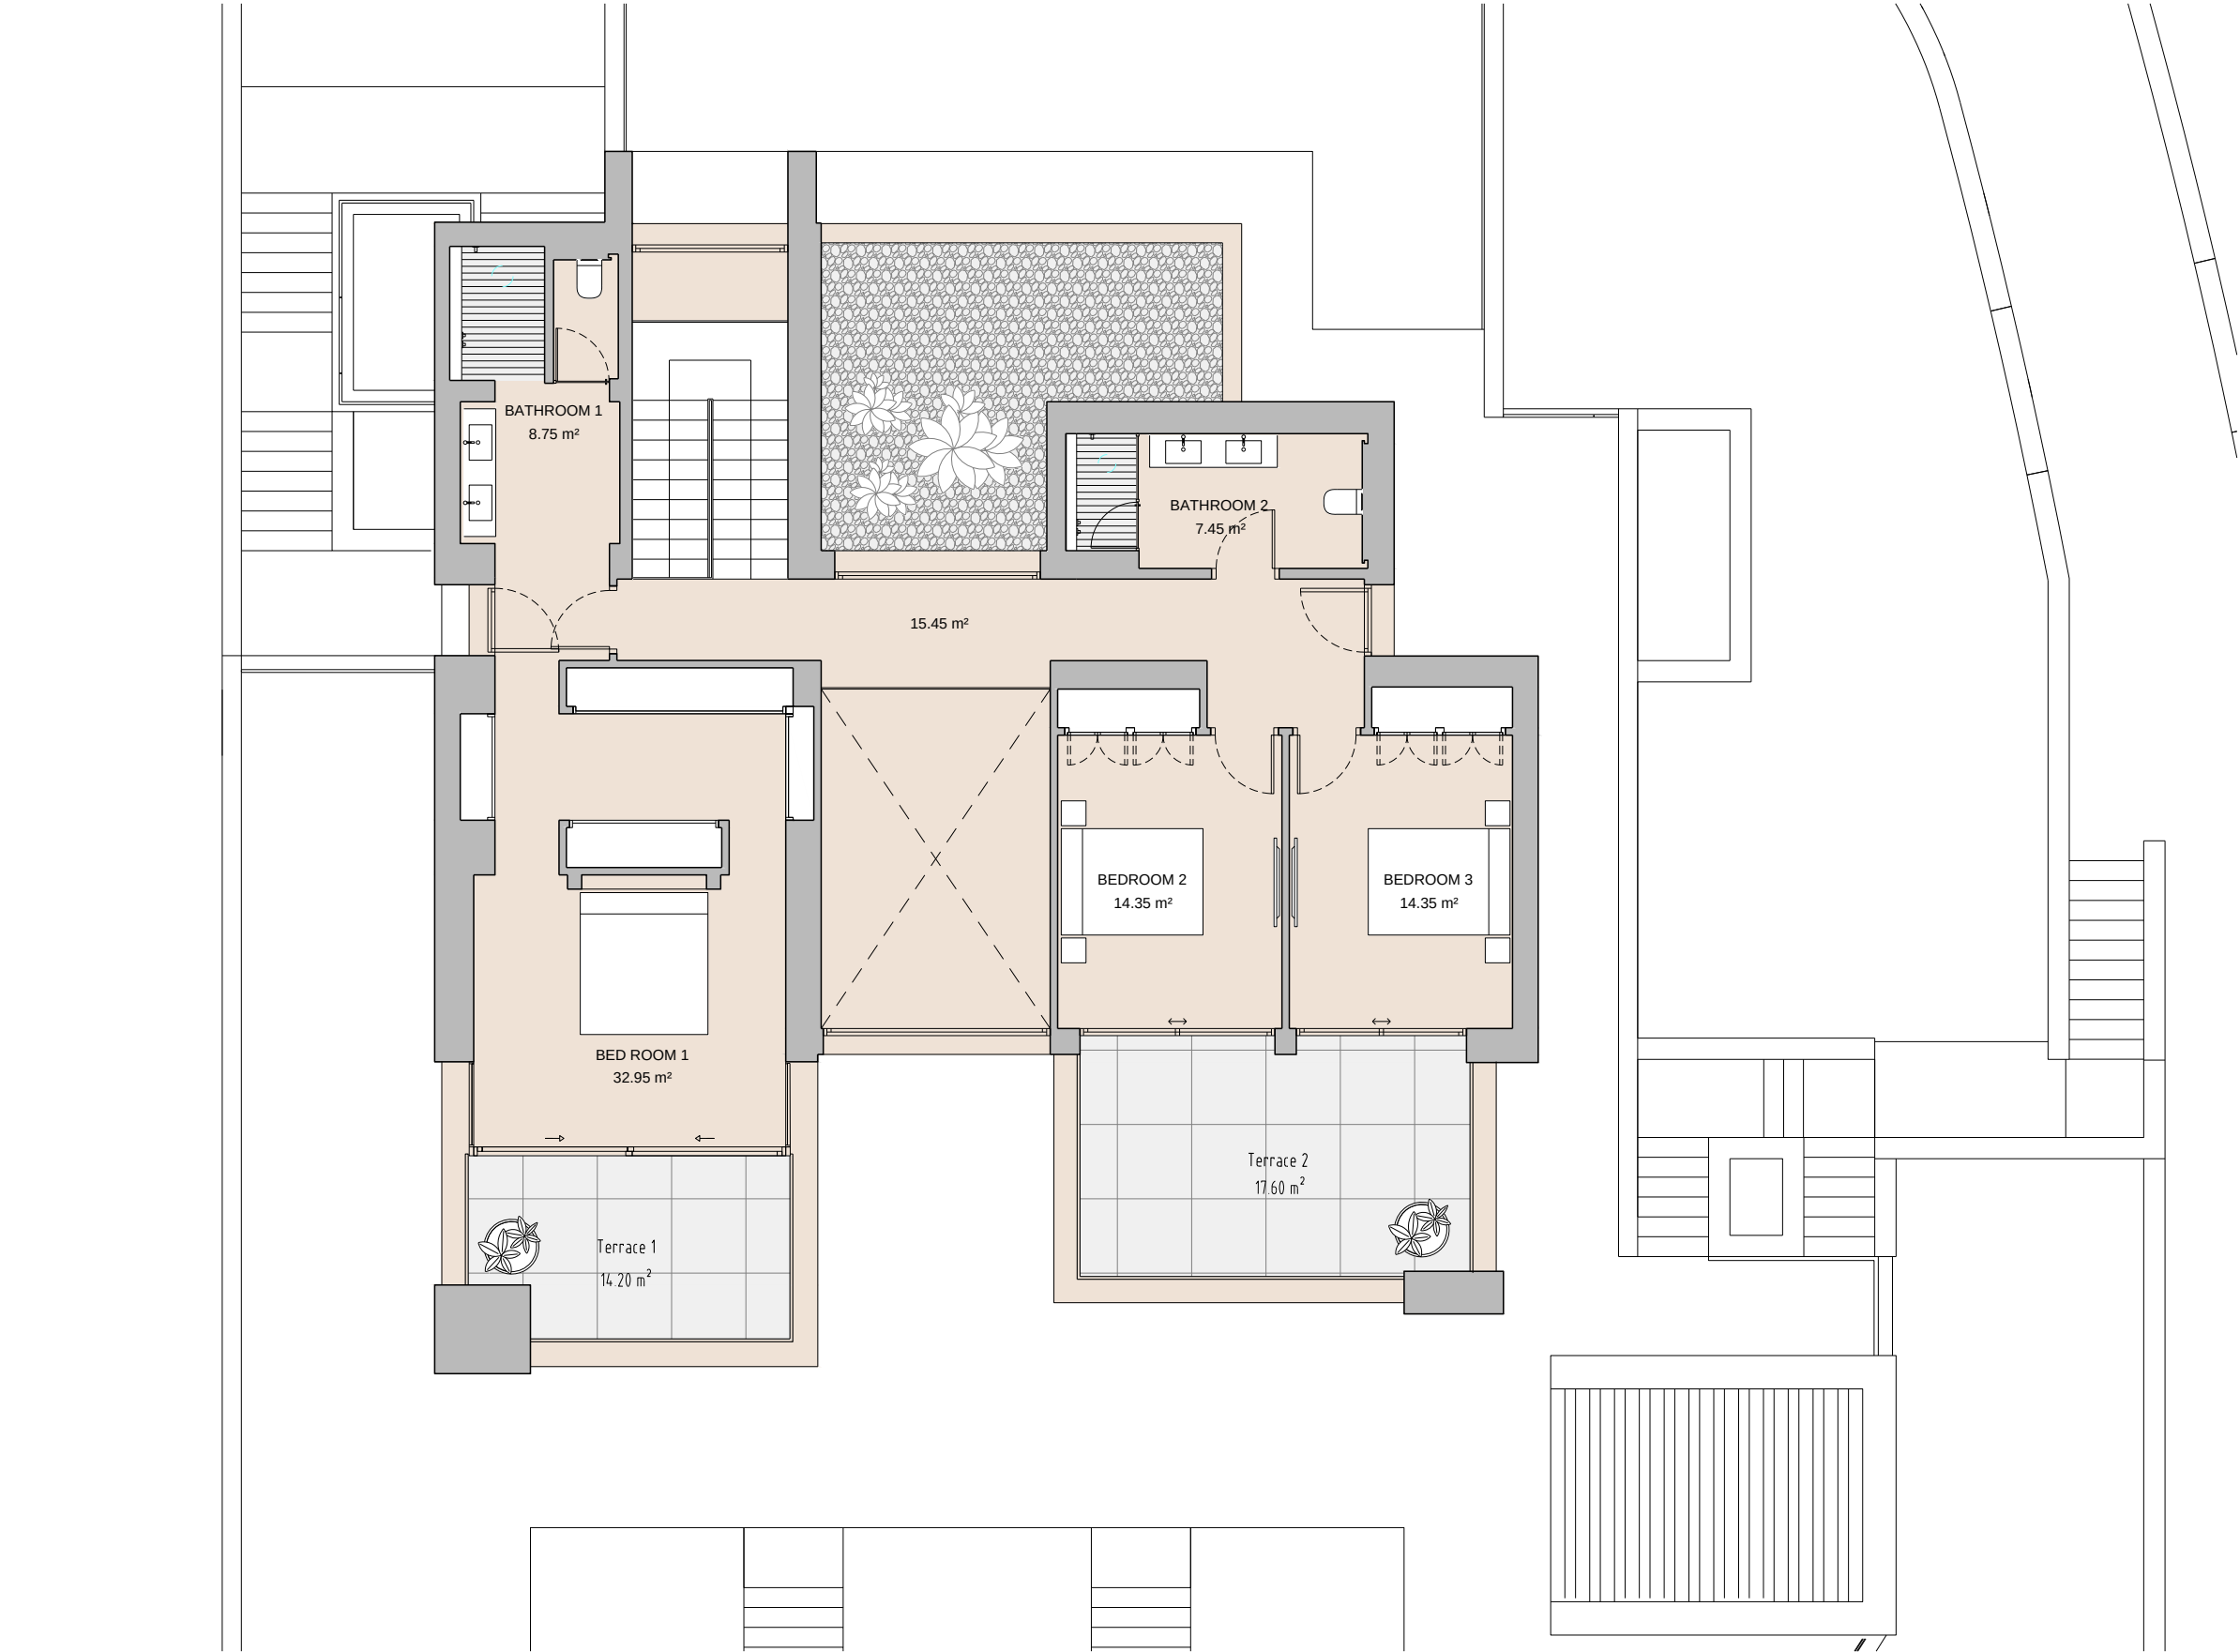


This document is for information only. The areas and measurements are approximate and may be modified for technical reasons and/or administrative issues. The room areas marked on the drawing are usable space.

VILLA B. LA QUINTA

Built closed area	605,50 m ²
Covered terrace	42,92 m ²
Open terrace	246,40 m ²
Open terrace pergola	18,01 m ²
Total terrace	307,33 m ²
Pool	73,30 m ²
Total built area	986,13 m ²

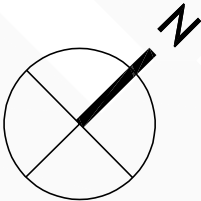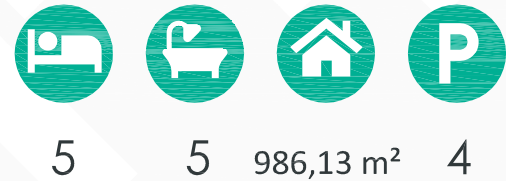

GATE 3 | La Quinta, Marbella | Villa B | Ground floor

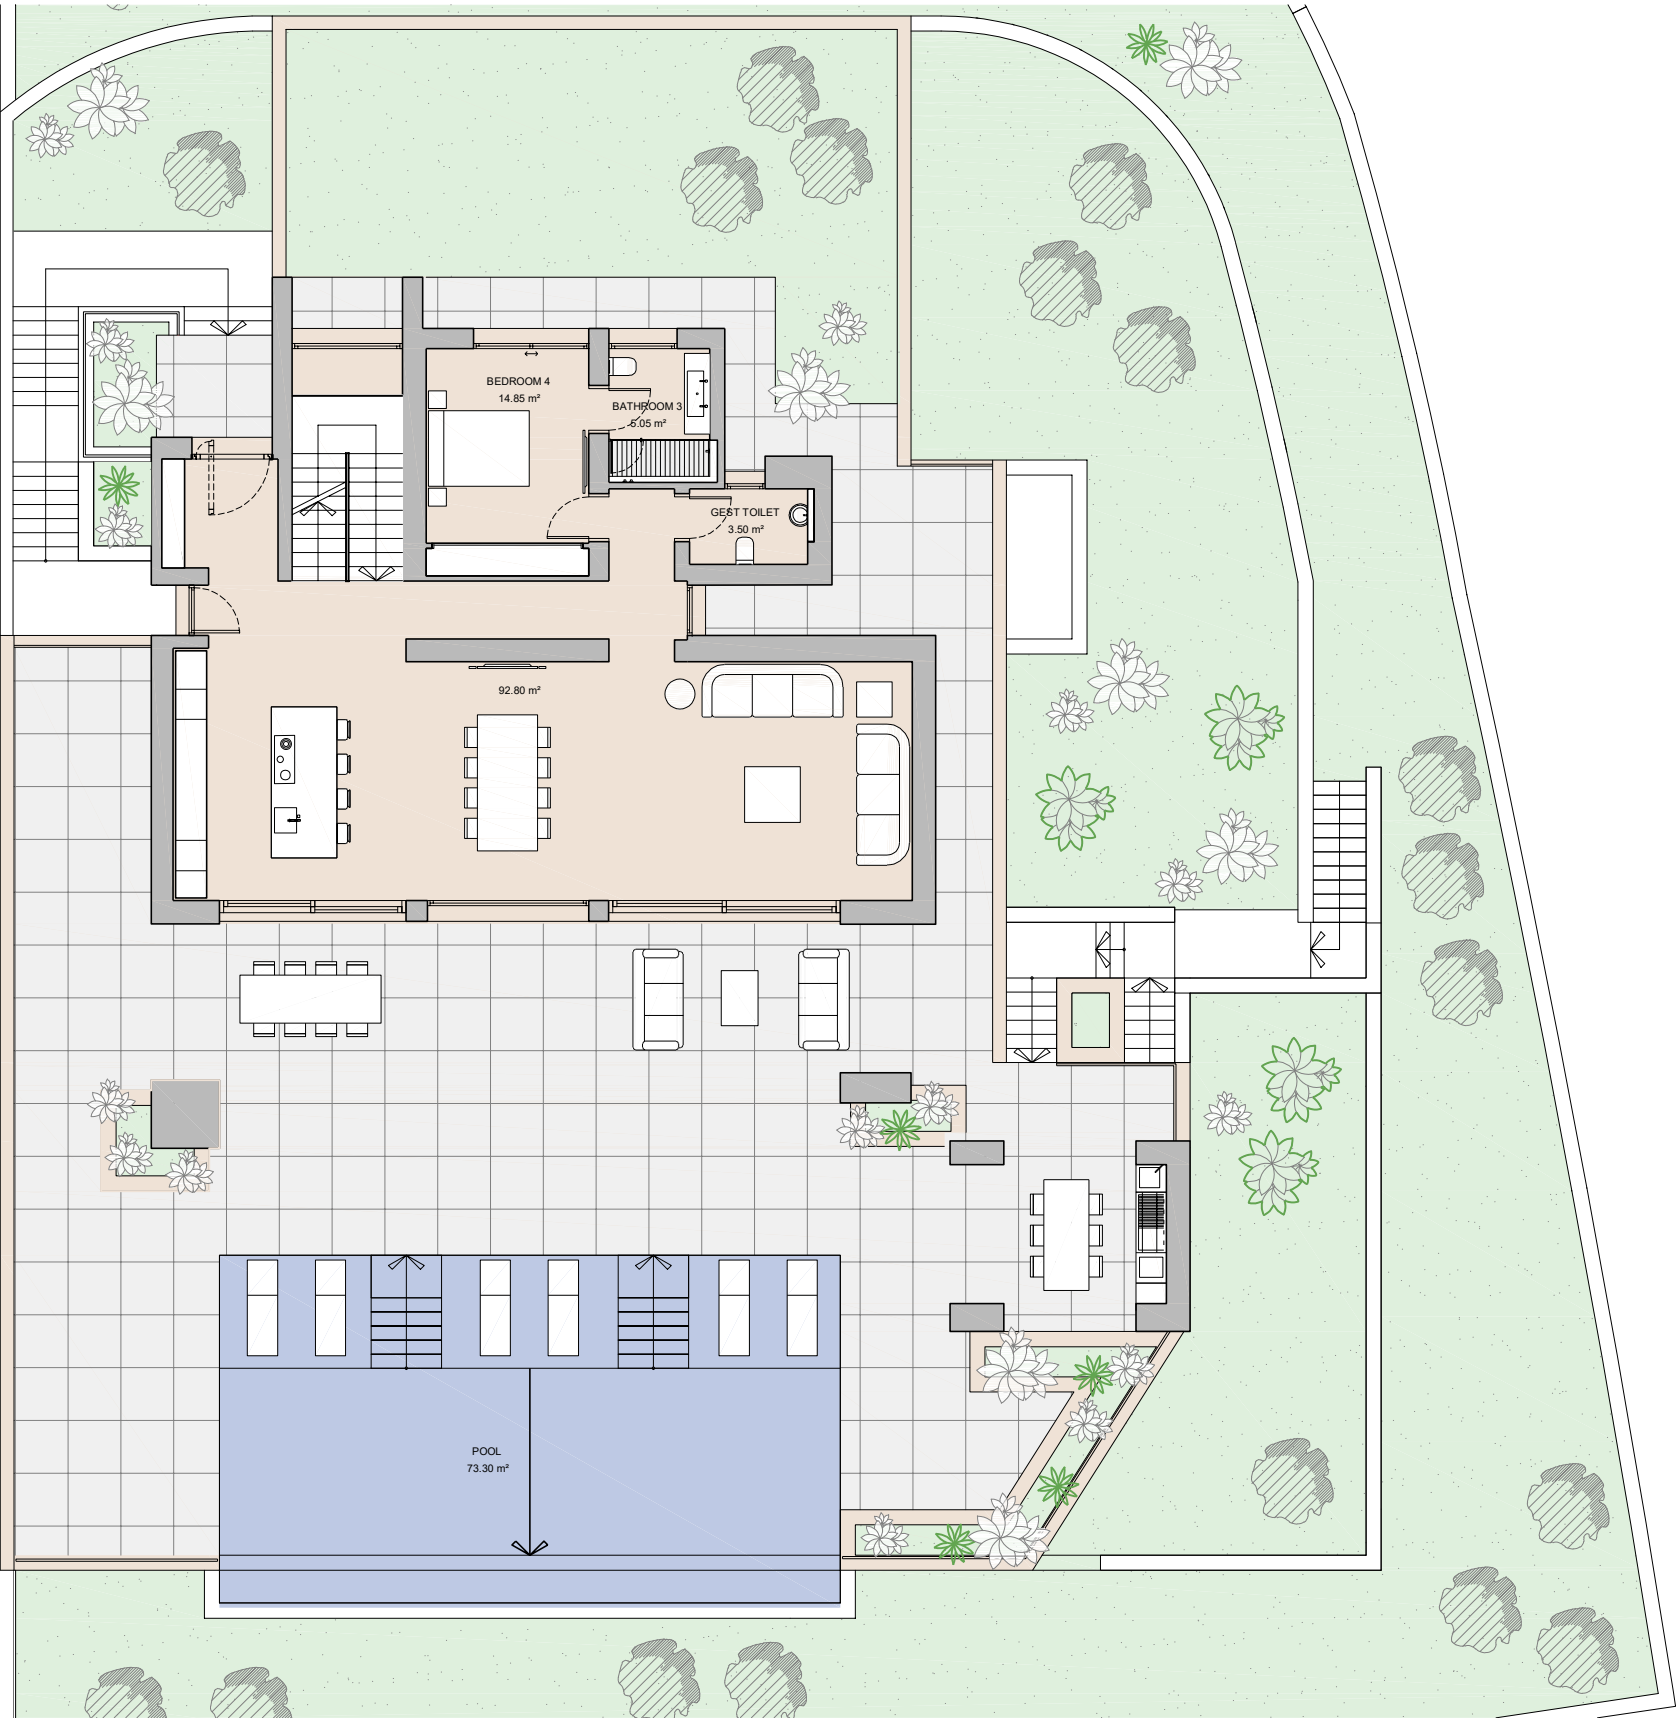

VILLA B. LA QUINTA


Built closed area	605,50 m ²
Covered terrace	42,92 m ²
Open terrace	246,40 m ²
Open terrace pergola	18,01 m ²
Total terrace	307,33 m ²
Pool	73,30 m ²
Total built area	986,13 m ²


5


5


986,13 m²



4

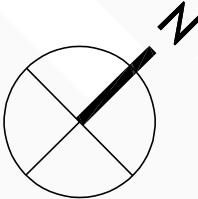

1m 2m 3m 4m 5m
SCALE 1:150

This document is for information only. The areas and measurements are approximate and may be modified for technical reasons and/or administrative issues. The room areas marked on the drawing are usable space.

GATE 3 | La Quinta, Marbella | Villa B | Entertainment level

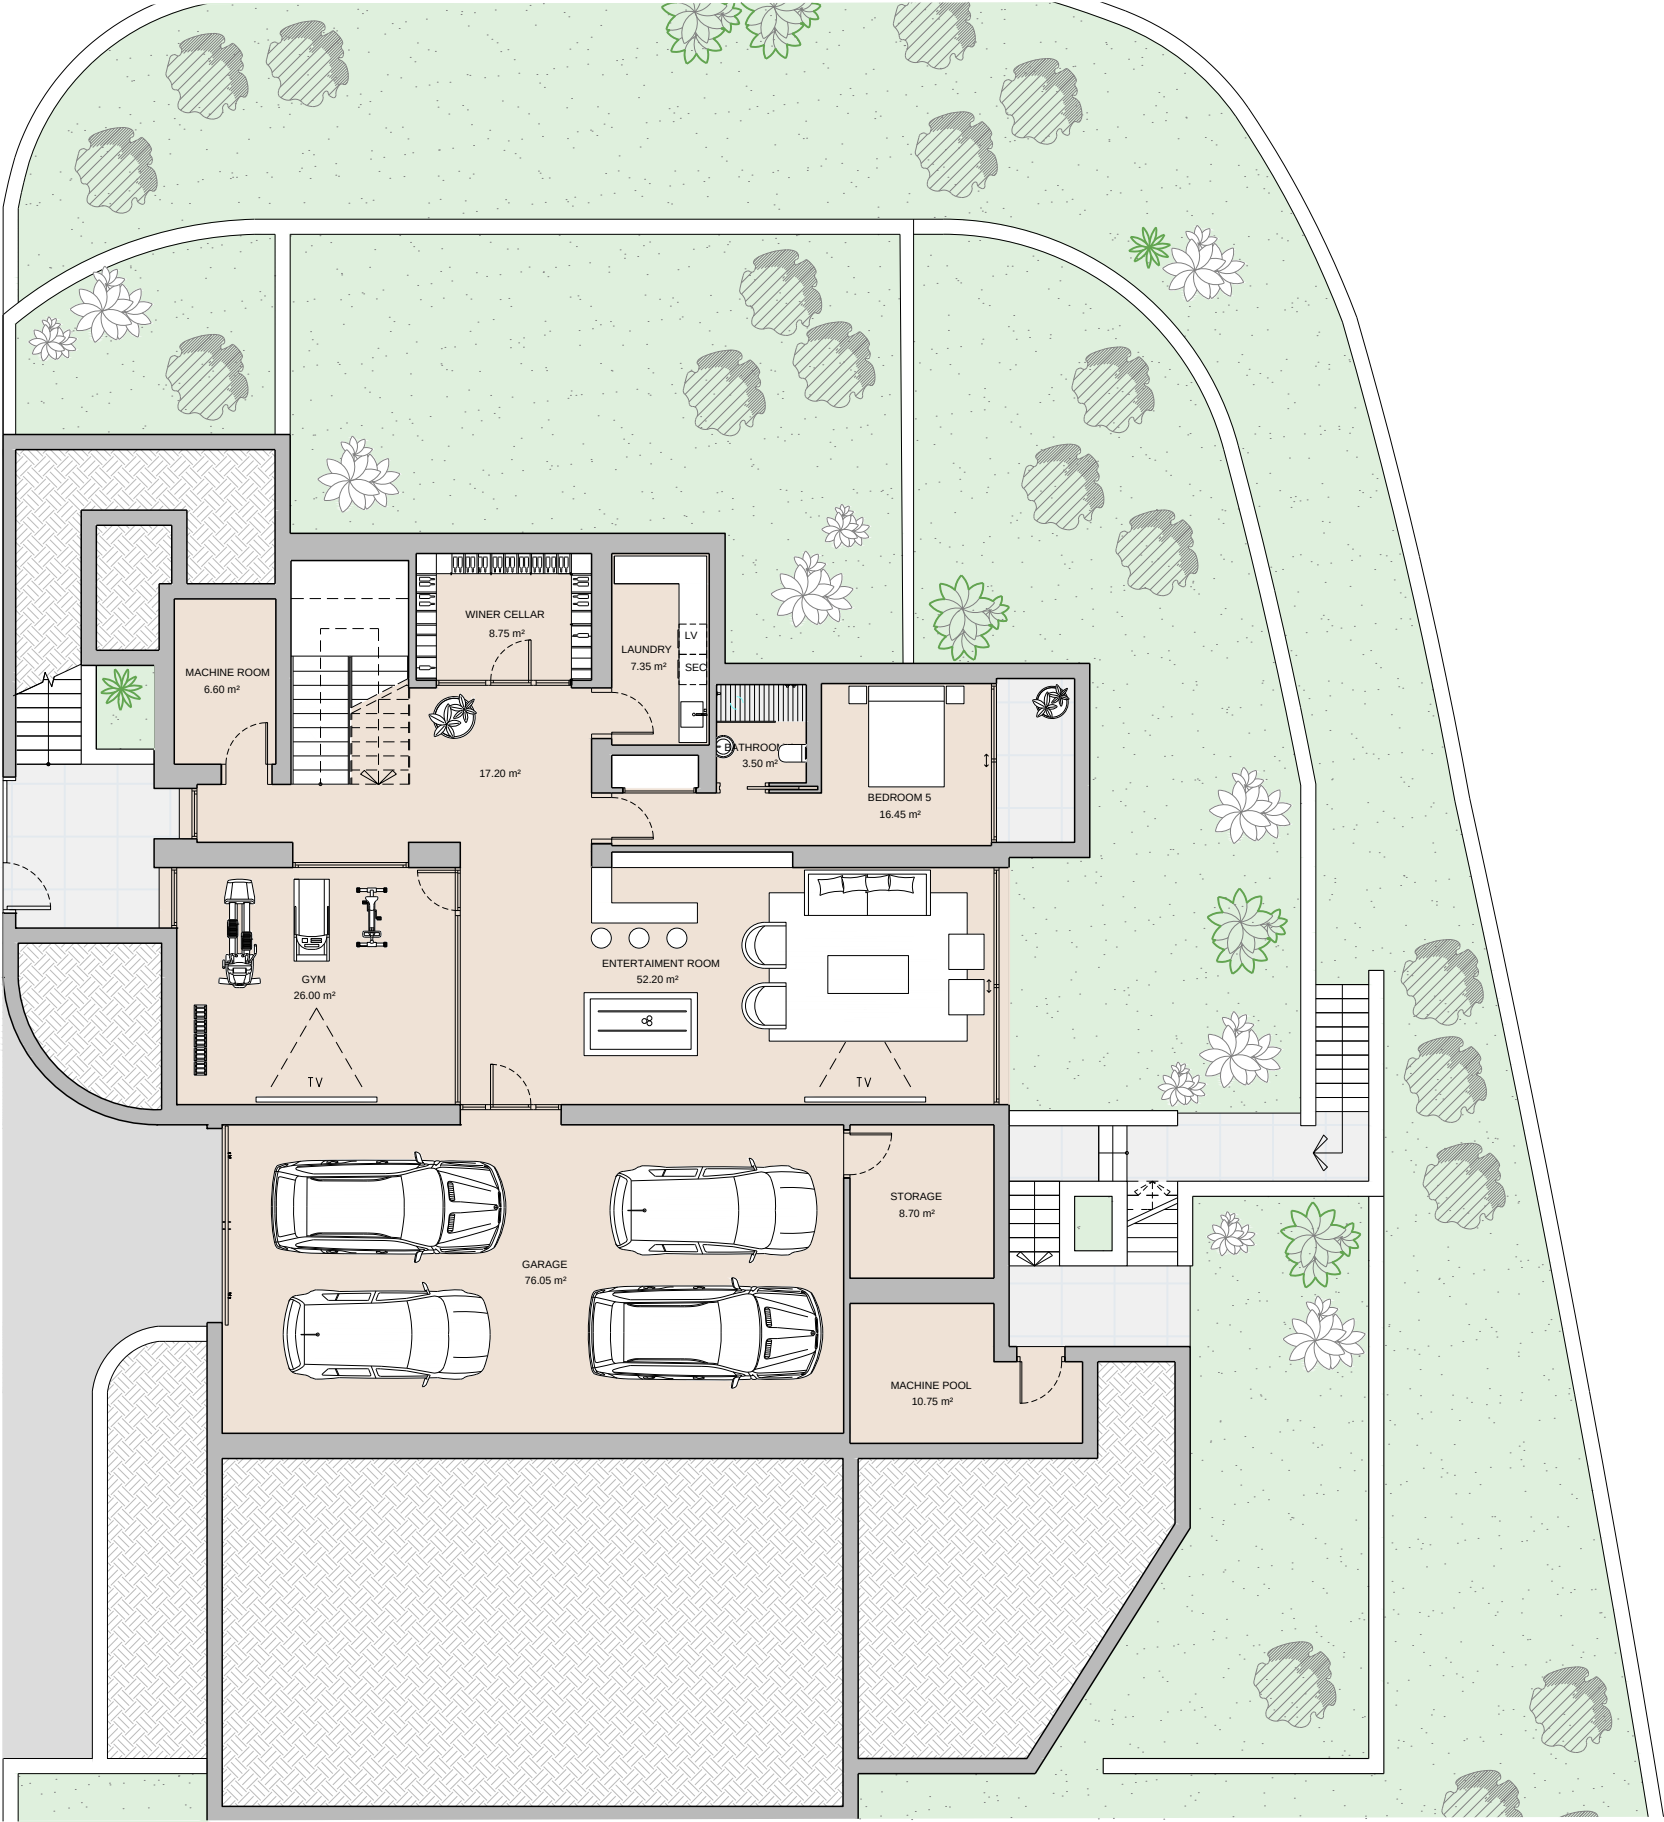

VILLA B. LA QUINTA


Built closed area	605,50 m ²
Covered terrace	42,92 m ²
Open terrace	246,40 m ²
Open terrace pergola	18,01 m ²
Total terrace	307,33 m ²
Pool	73,30 m ²
Total built area	986,13 m ²


5


5


986,13 m²


4

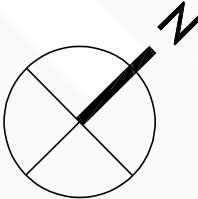

1m 2m 3m 4m 5m
SCALE 1:150

This document is for information only. The areas and measurements are approximate and may be modified for technical reasons and/or administrative issues. The room areas marked on the drawing are usable space.





































